


Do not scale from this drawing. All dimensions are to be checked on site prior to manufacture & construction. Any discrepancies are to be relayed to KIRK NOLAN immediately. © KIRK NOLAN 2019

KIRK+NOLAN

Jun '24

Scale 1:100 First Issue Sheet Size Drawn

Drawing No. 2420/2010

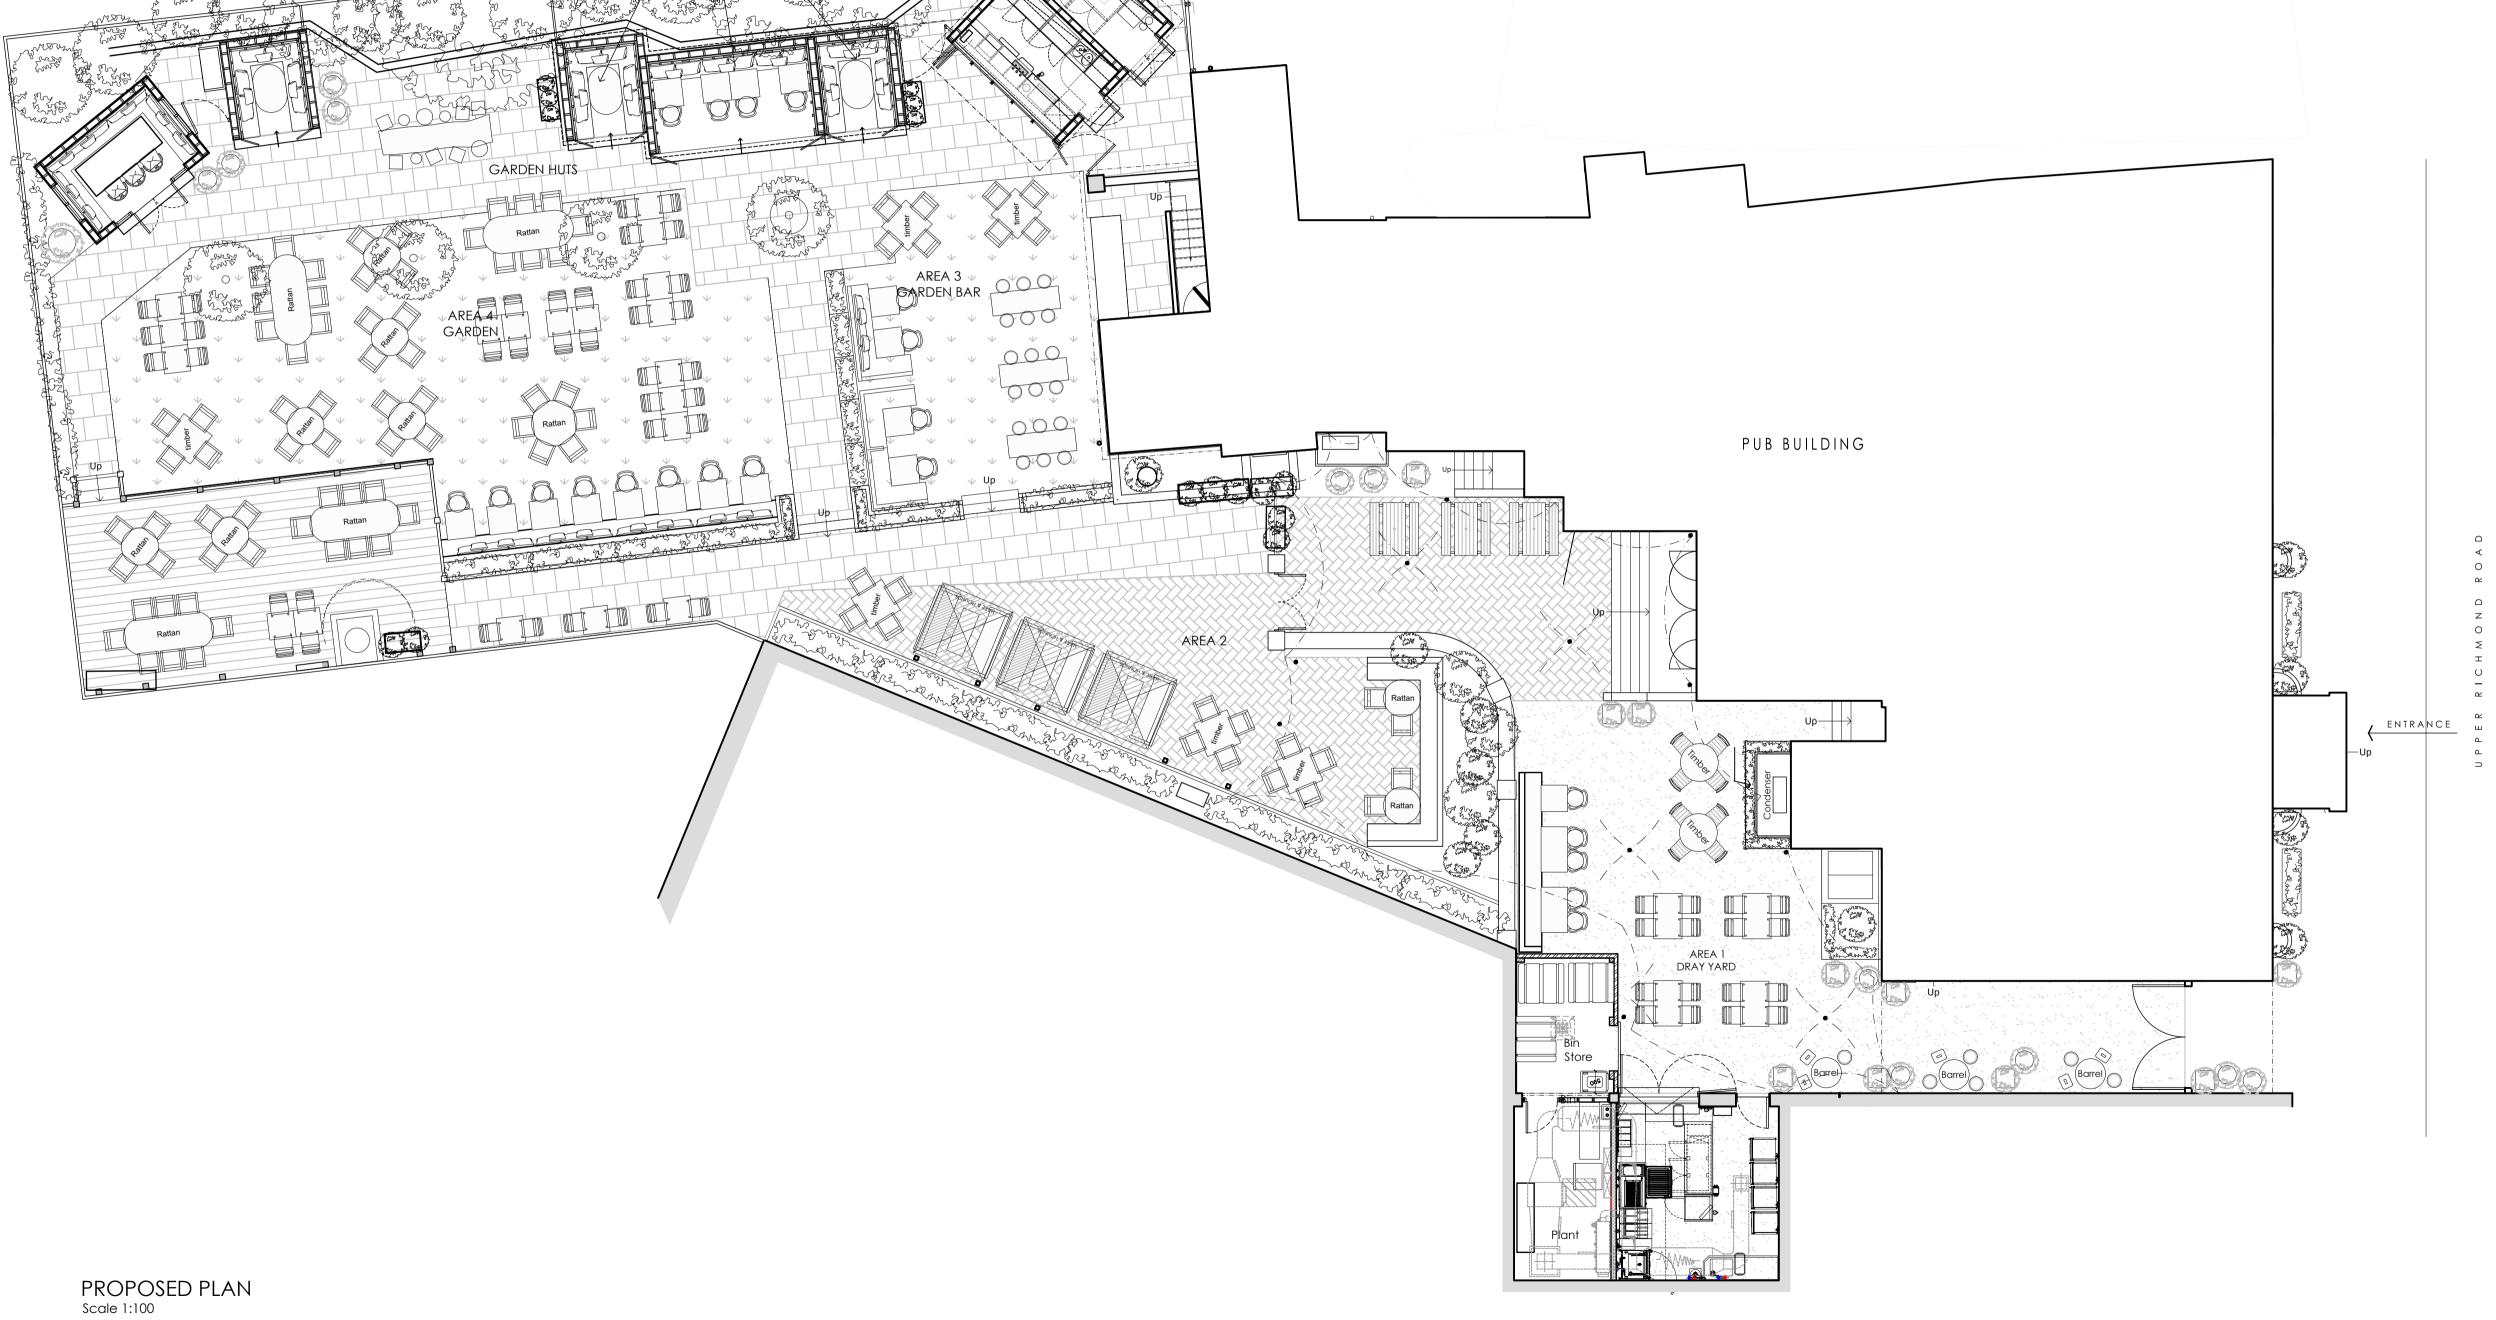

Solid green roof installed to garden huts