



FOR PLANNING PURPOSES ONLY

To be read in conjunction with other relevant drawings and information.


Dimensions are indicative only, to be checked on site.

Any discrepancies to be brought to the attention of the architect.

Do not scale from drawings

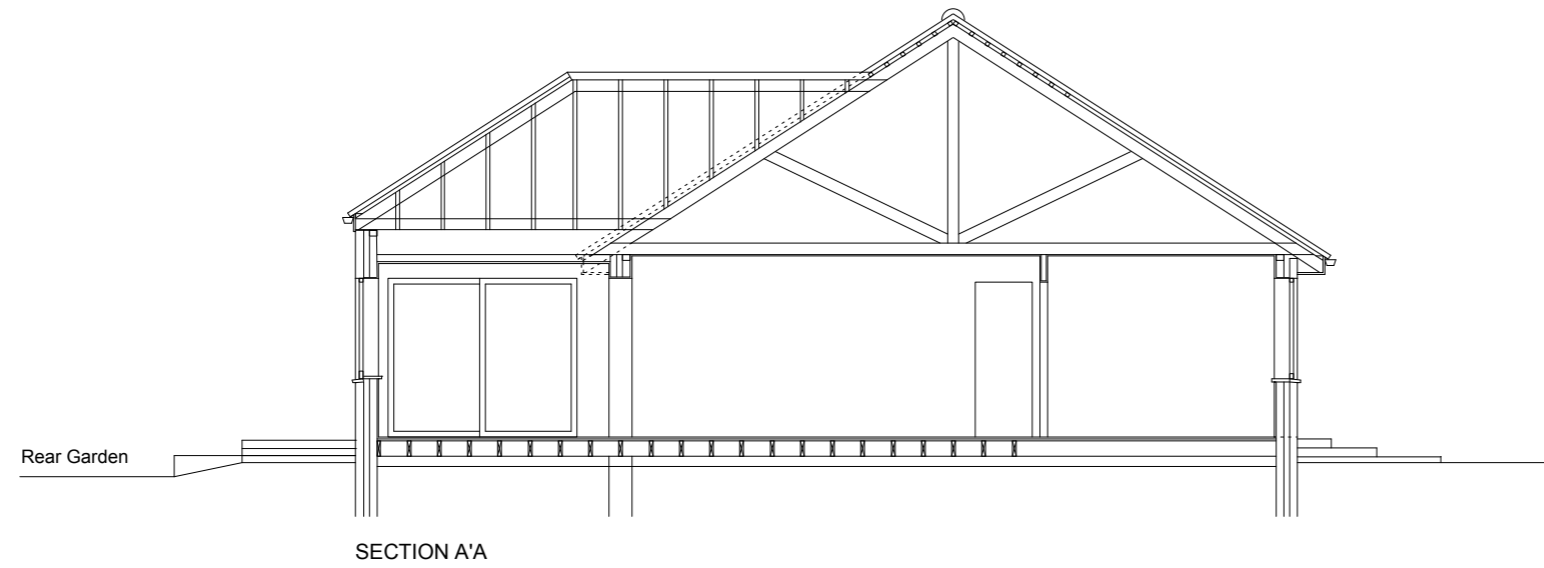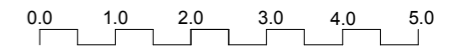

SECTION A'A

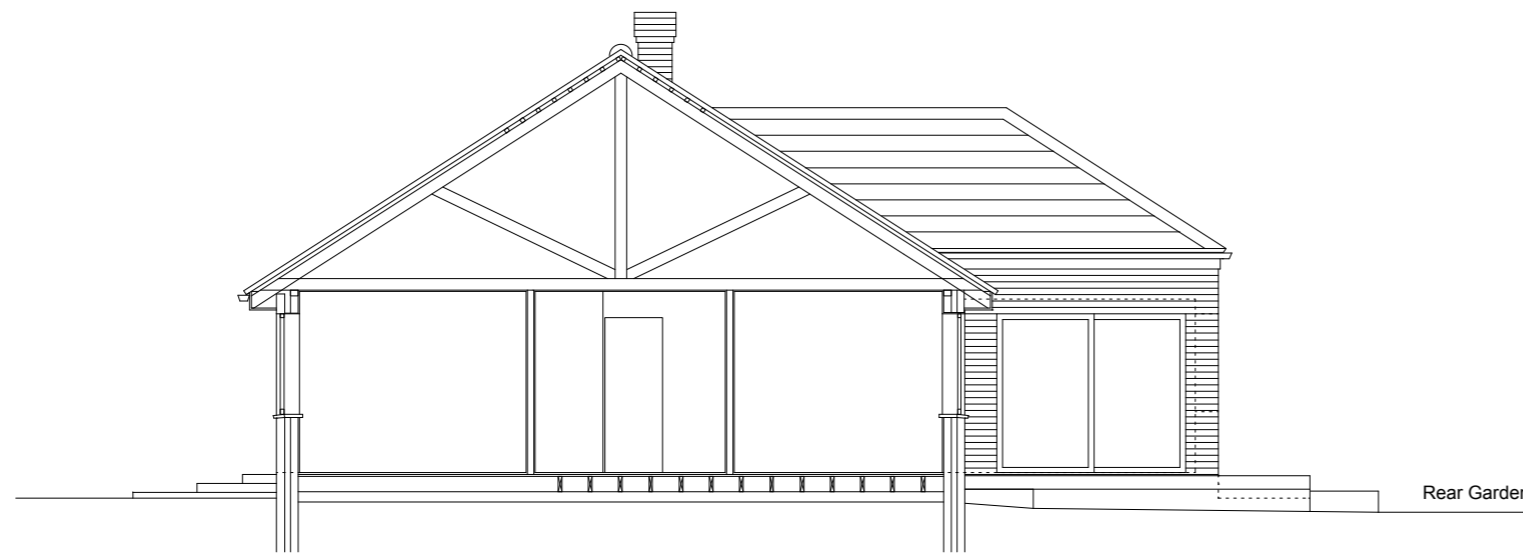

SECTION B'B

JOB	Westbourne, Marlborough Road, Hampton. TW12 3RX		
DWG	Sections as existing		
JOB NO	0818	DWG NO	EX04
		DRAWN	PD
DATE	05/24	SCALE	1:100 @A3
		REV	

**dtr architects limited**

94 Innes Gardens, London SW15 3AD.

Ph. 020 87892705

e-mail: mail@dtr.uk.com