



FOR PLANNING PURPOSES ONLY

To be read in conjunction with other relevant drawings and information.

Dimensions are indicative only, to be checked on site.

Any discrepancies to be brought to the attention of the architect.

Do not scale from drawings

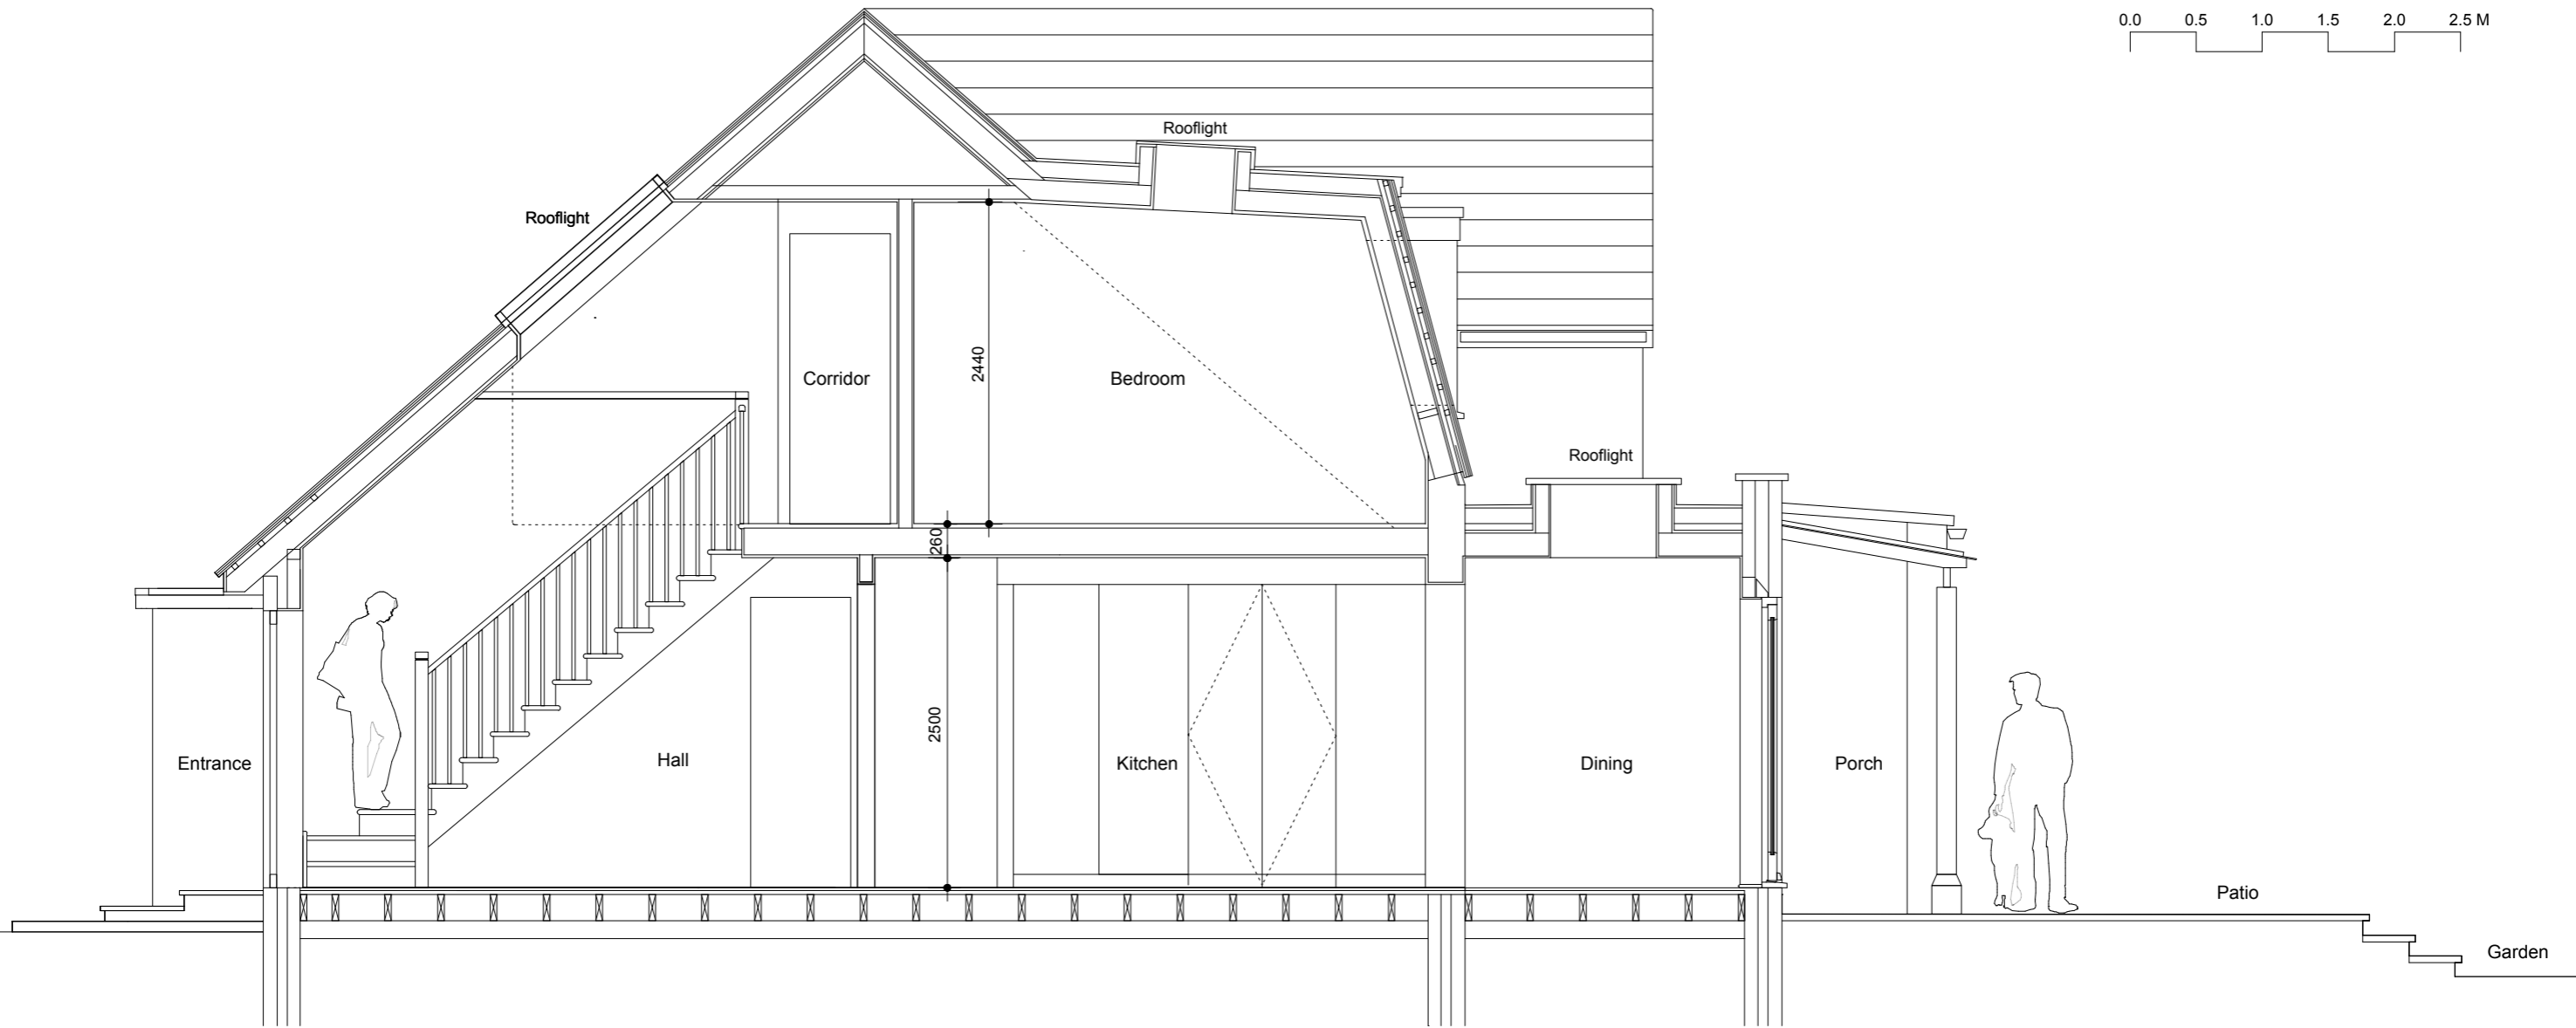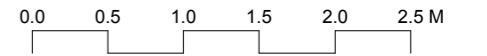

CROSS SECTION A'A

Rev. A: 14:06:24: General amendments following client feedback. PD

Westbourne,  
Marlborough Road,  
Hampton. TW12 3RX

Cross section as  
proposed

JOB NO	0818	DWG NO	PR06	DRAWN	PD
--------	------	--------	------	-------	----

DATE	06/24	SCALE	1:50 @A3	REV	A
------	-------	-------	-------------	-----	---

dtr architects limited

94 Innes Gardens, London SW15 3AD.

Ph:020 87892705

e-mail: mail@dtr.uk.com