



Timber screen / enclosure details - CONCEPT ONLY

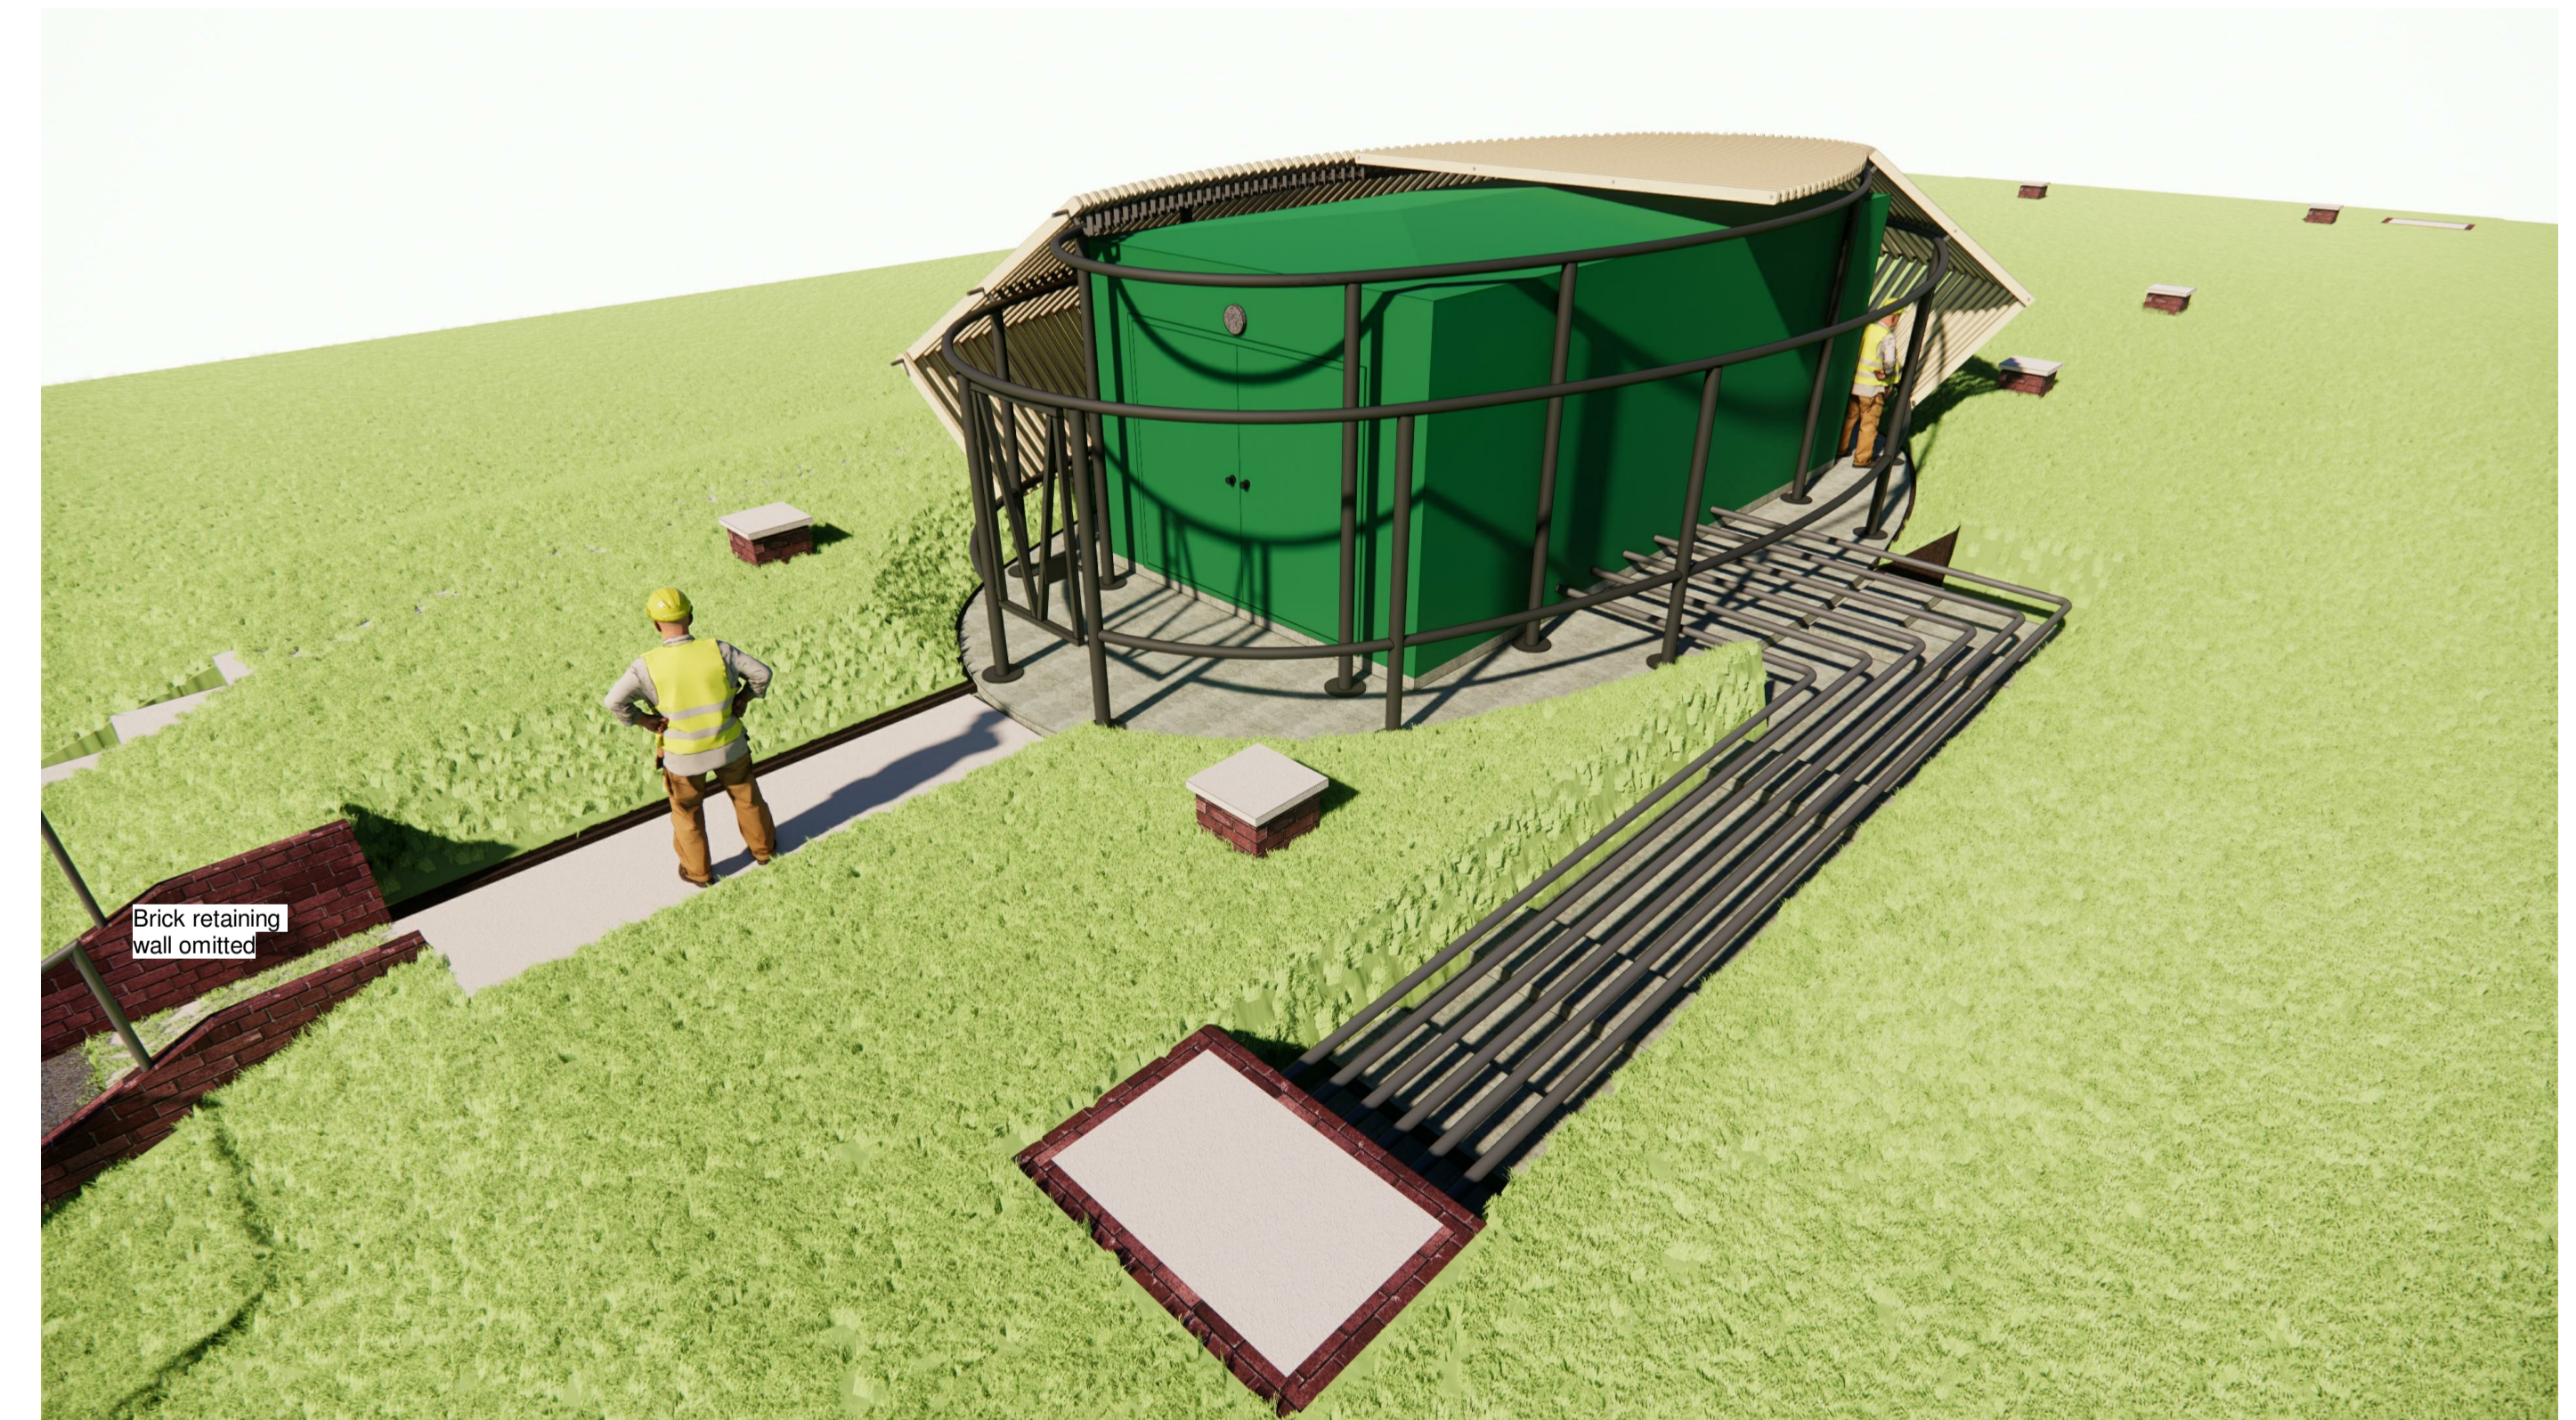

View of primary structural frame with prefabricated modular screen half installed - CONCEPT ONLY

1 Axonometric Exploded

<p>Consultant Team          Hugh Broughton Architects          Architect          Stantec          Structural, Civil, and Services Engineers + Principle Designer          Firmings          Quantity Surveyor          Planning Lab          Planning Consultant</p>	<p>Client            Royal Botanic Gardens</p>	<p>Originator          HUGHBROUGHTONARCHITECTS</p>	<p>Notes</p>	<p>Revisions          1 Planning Application 15.08.2023          2 Planning Amendment 12.06.2024</p>	<p>DRAWN SMC          DESIGNED HBA          CHECKED HB          APPROVED HB</p>	<p>Project          Irrigation Pump Set Replacement          Royal Botanic Gardens, Kew</p> <p>Sheet          3D Details 1          SCALE @ A1=</p>	<p>PLANNING</p> <p>IF THERE ARE ANY DISCREPANCIES IN THE DOCUMENTS PLEASE SEEK CLARIFICATION BEFORE PROCEEDING WITH ANY WORK. DO NOT SCALE OFF THIS DRAWING. CONTRACTOR MUST VERIFY ALL DIMENSIONS ON SITE BEFORE COMMENCING ANY WORK. COPYRIGHT © HUGH BROUGHTON ARCHITECTS</p> <p>Drawing Number 272-A-A1036          Revision 2</p>
---	---	--	--------------	--	---	---	--