


SCALE BAR

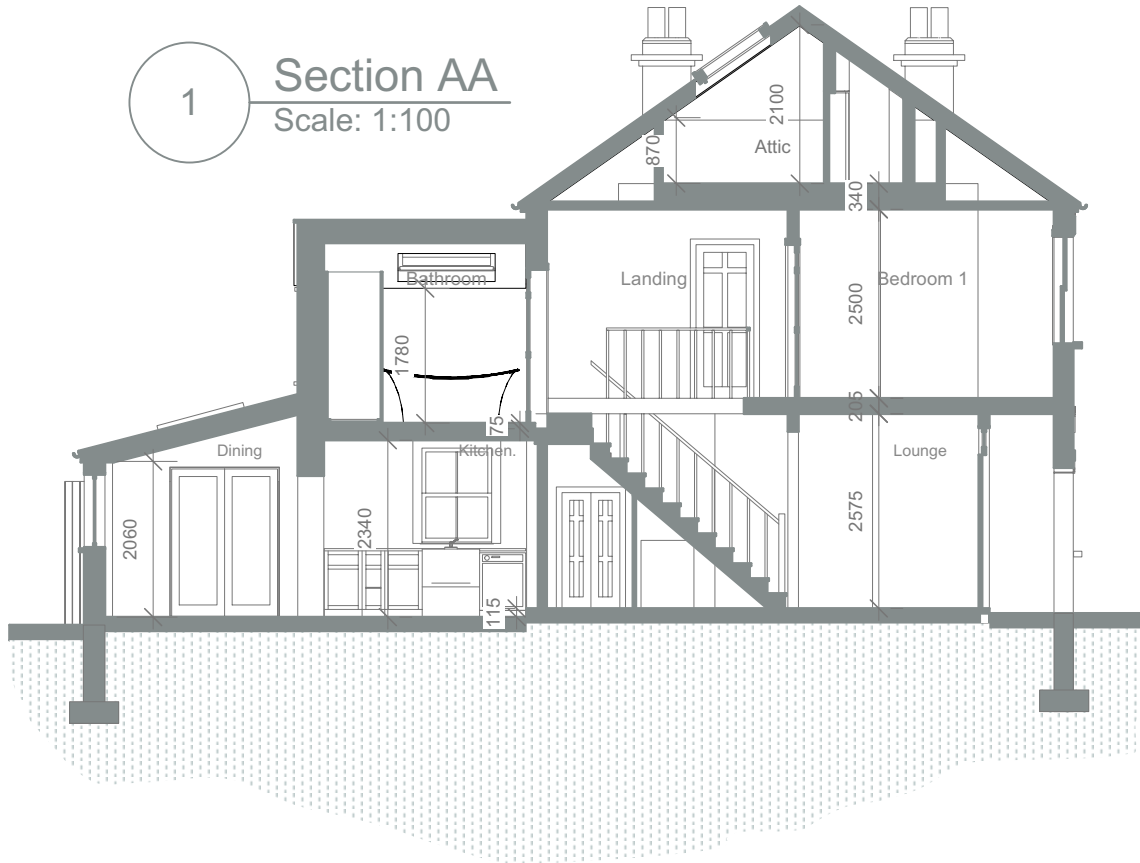


GENERAL NOTES: Do not scale from this drawing.
 Dimensions must be checked on site.
 This drawing is copyright of Grainne O'Keeffe Architects.
 This drawing cannot be copied or used in any way without the
 express permission of Grainne O'Keeffe Architects.
 Neighbouring properties not surveyed unless stated

1 Section AA
 Scale: 1:100



2 Section BB
 Scale: 1:100

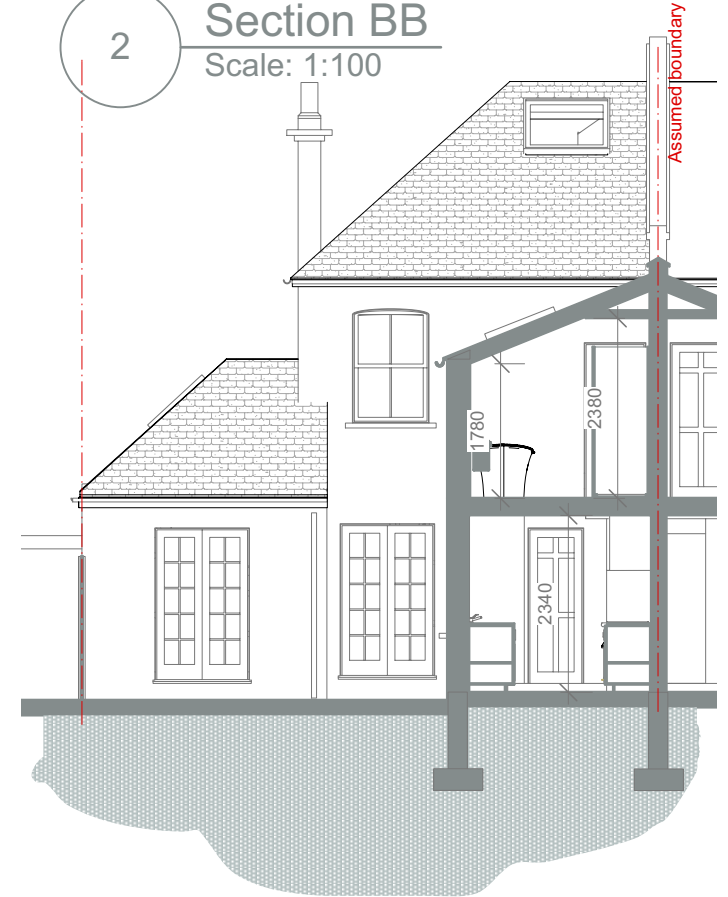

GRÁINNE O'KEEFFE ARCHITECTS LIMITED

Atrium, 36 Broad Lane, Hampton, TW12 3AZ
 020 8941 1061 07976 389970
 grainnearch@btopenworld.com
www.gokarchitects.co.uk

Job Name	153 Broad Lane Hampton	
Drawing Name	Sections AA BB Existing	

Job No	2024 - 05	
Dwg No	08	Scale
		1:100

Revisions	Rev No
Last Edited:	18/4/24 9:50:01