


SCALE BAR




GENERAL NOTES: Do not scale from this drawing.  
 Dimensions must be checked on site.  
 This drawing is copyright of Grainne O'Keeffe Architects.  
 This drawing cannot be copied or used in any way without the  
 express permission of Grainne O'Keeffe Architects.  
 Neighbouring properties not surveyed unless stated

1 Section AA  
 Scale: 1:100

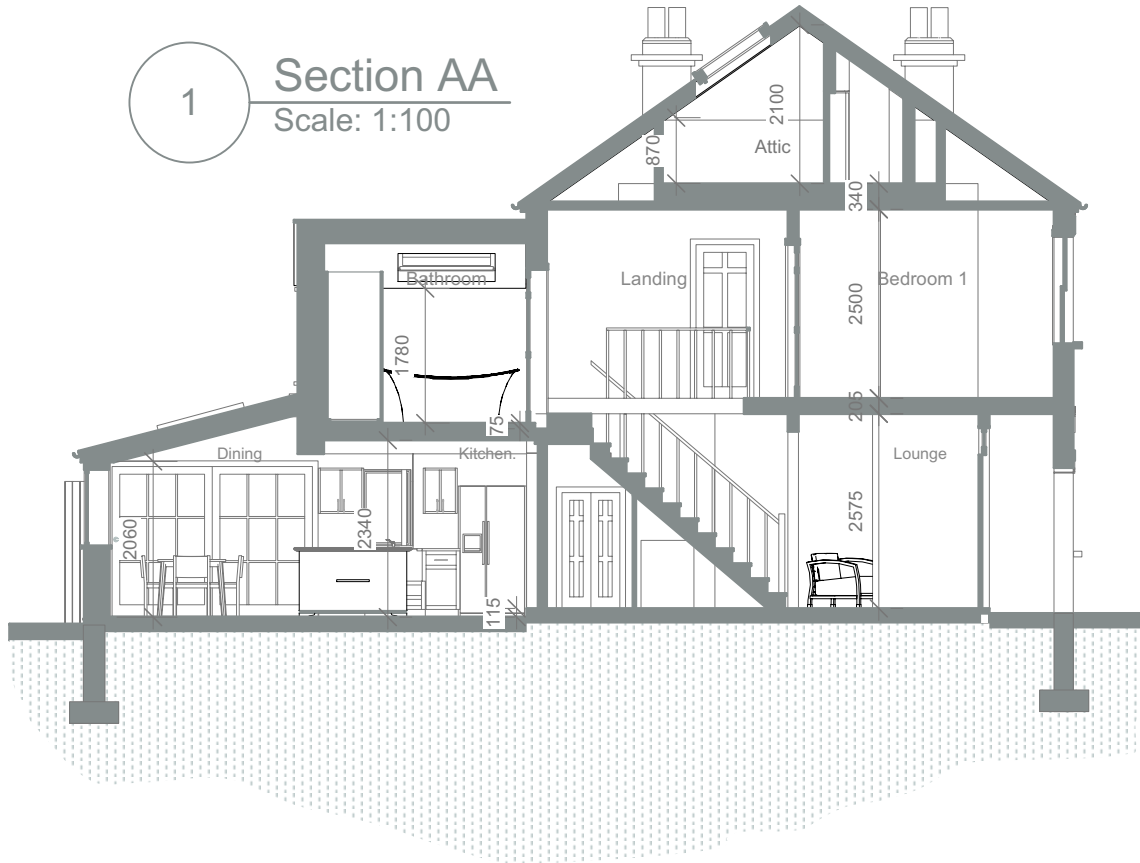

2 Section BB  
 Scale: 1:100

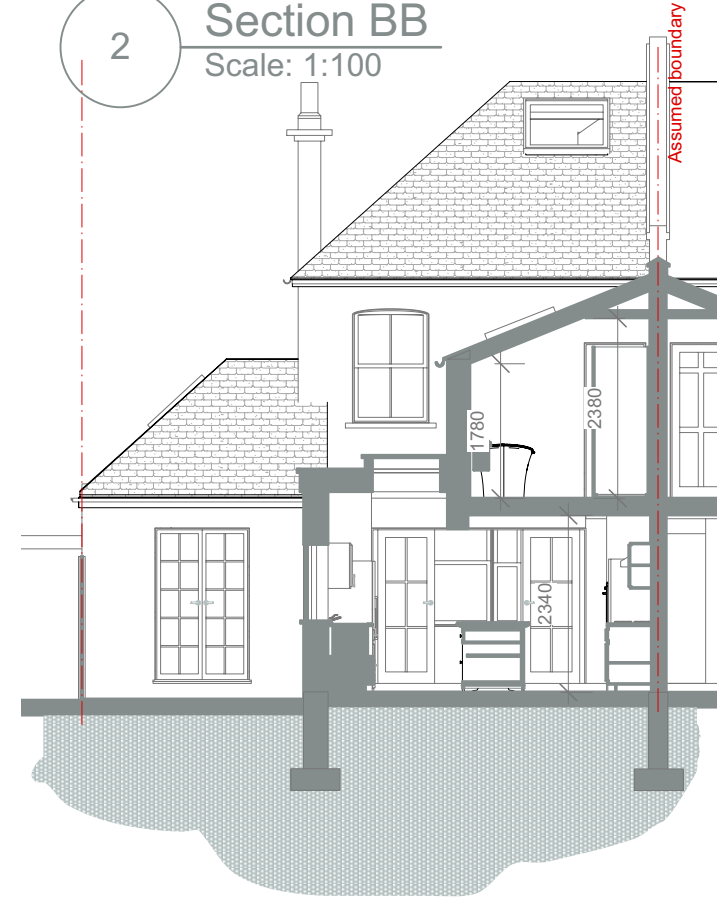

**GRÁINNE O'KEEFFE ARCHITECTS LIMITED**

Atrium, 36 Broad Lane, Hampton, TW12 3AZ  
 020 8941 1061 07976 389970  
 grainnearch@btopenworld.com  
[www.gokarchitects.co.uk](http://www.gokarchitects.co.uk)

Job Name  
**153 Broad Lane Hampton**

Drawing Name  
**Sections AA BB Proposed**

Job No  
**2024 - 05**

Dwg No  
**19**

Scale  
**1:100**

Revisions  
**REV A 170624 PLANNING**

Last Edited:  
**17/6/24  
 13:31:07**

Rev No  
**A**