




EXISTING & PROPOSED

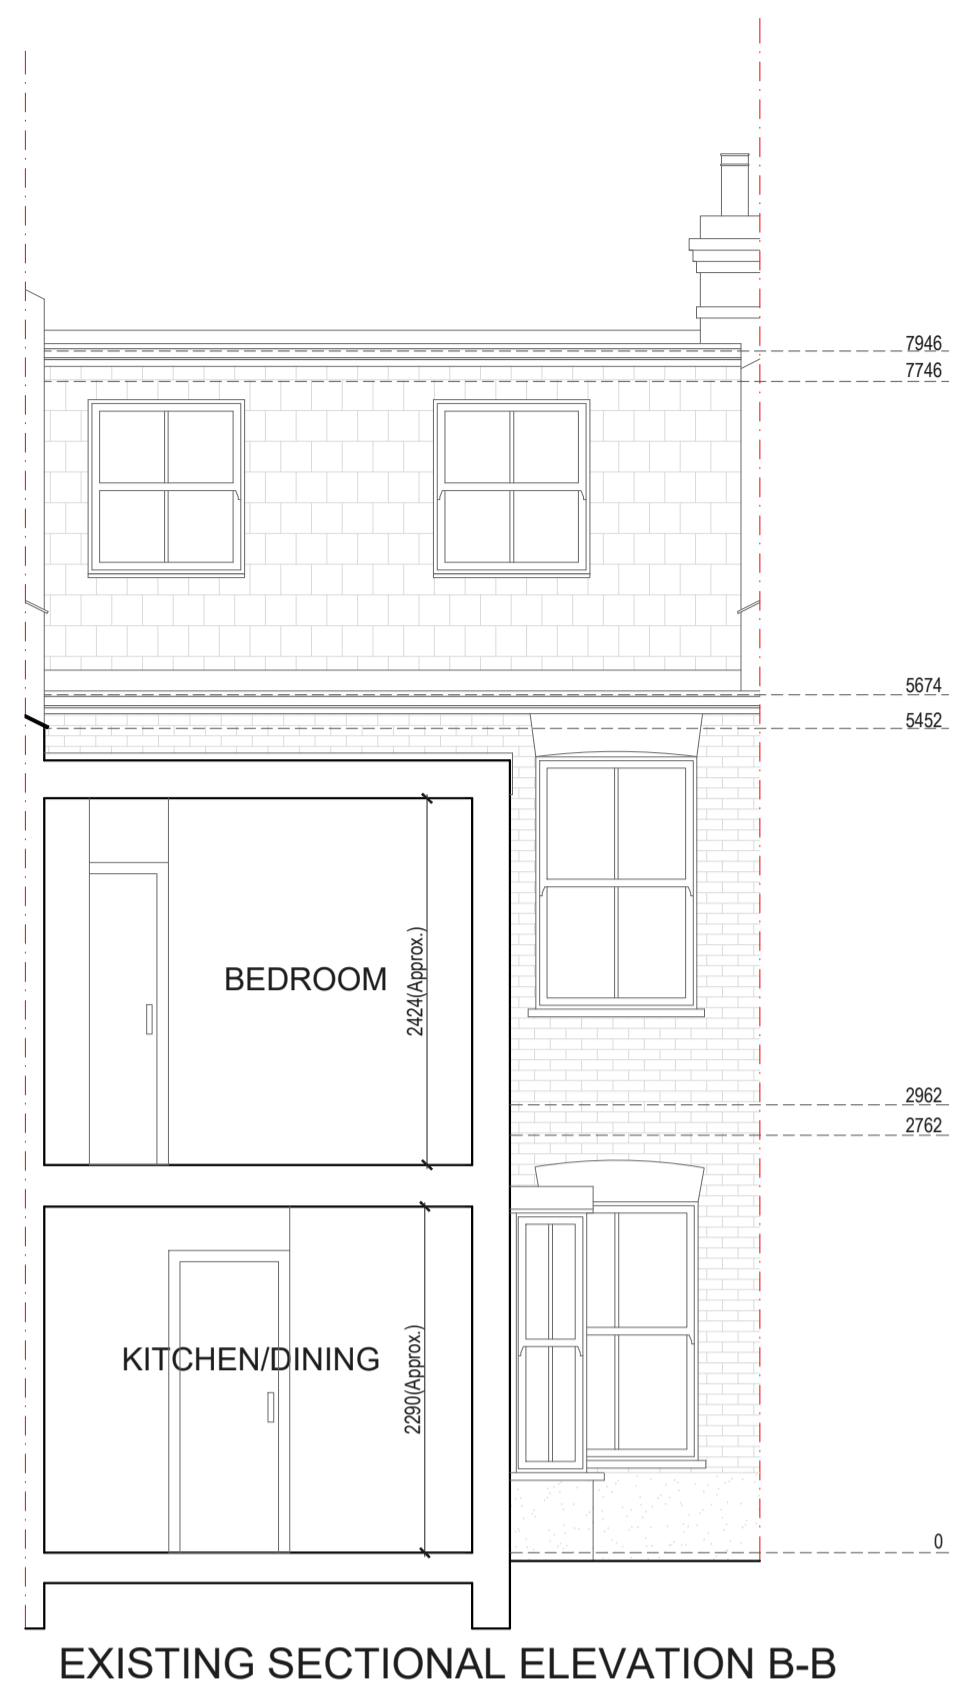


EXISTING SECTIONAL ELEVATION B-B

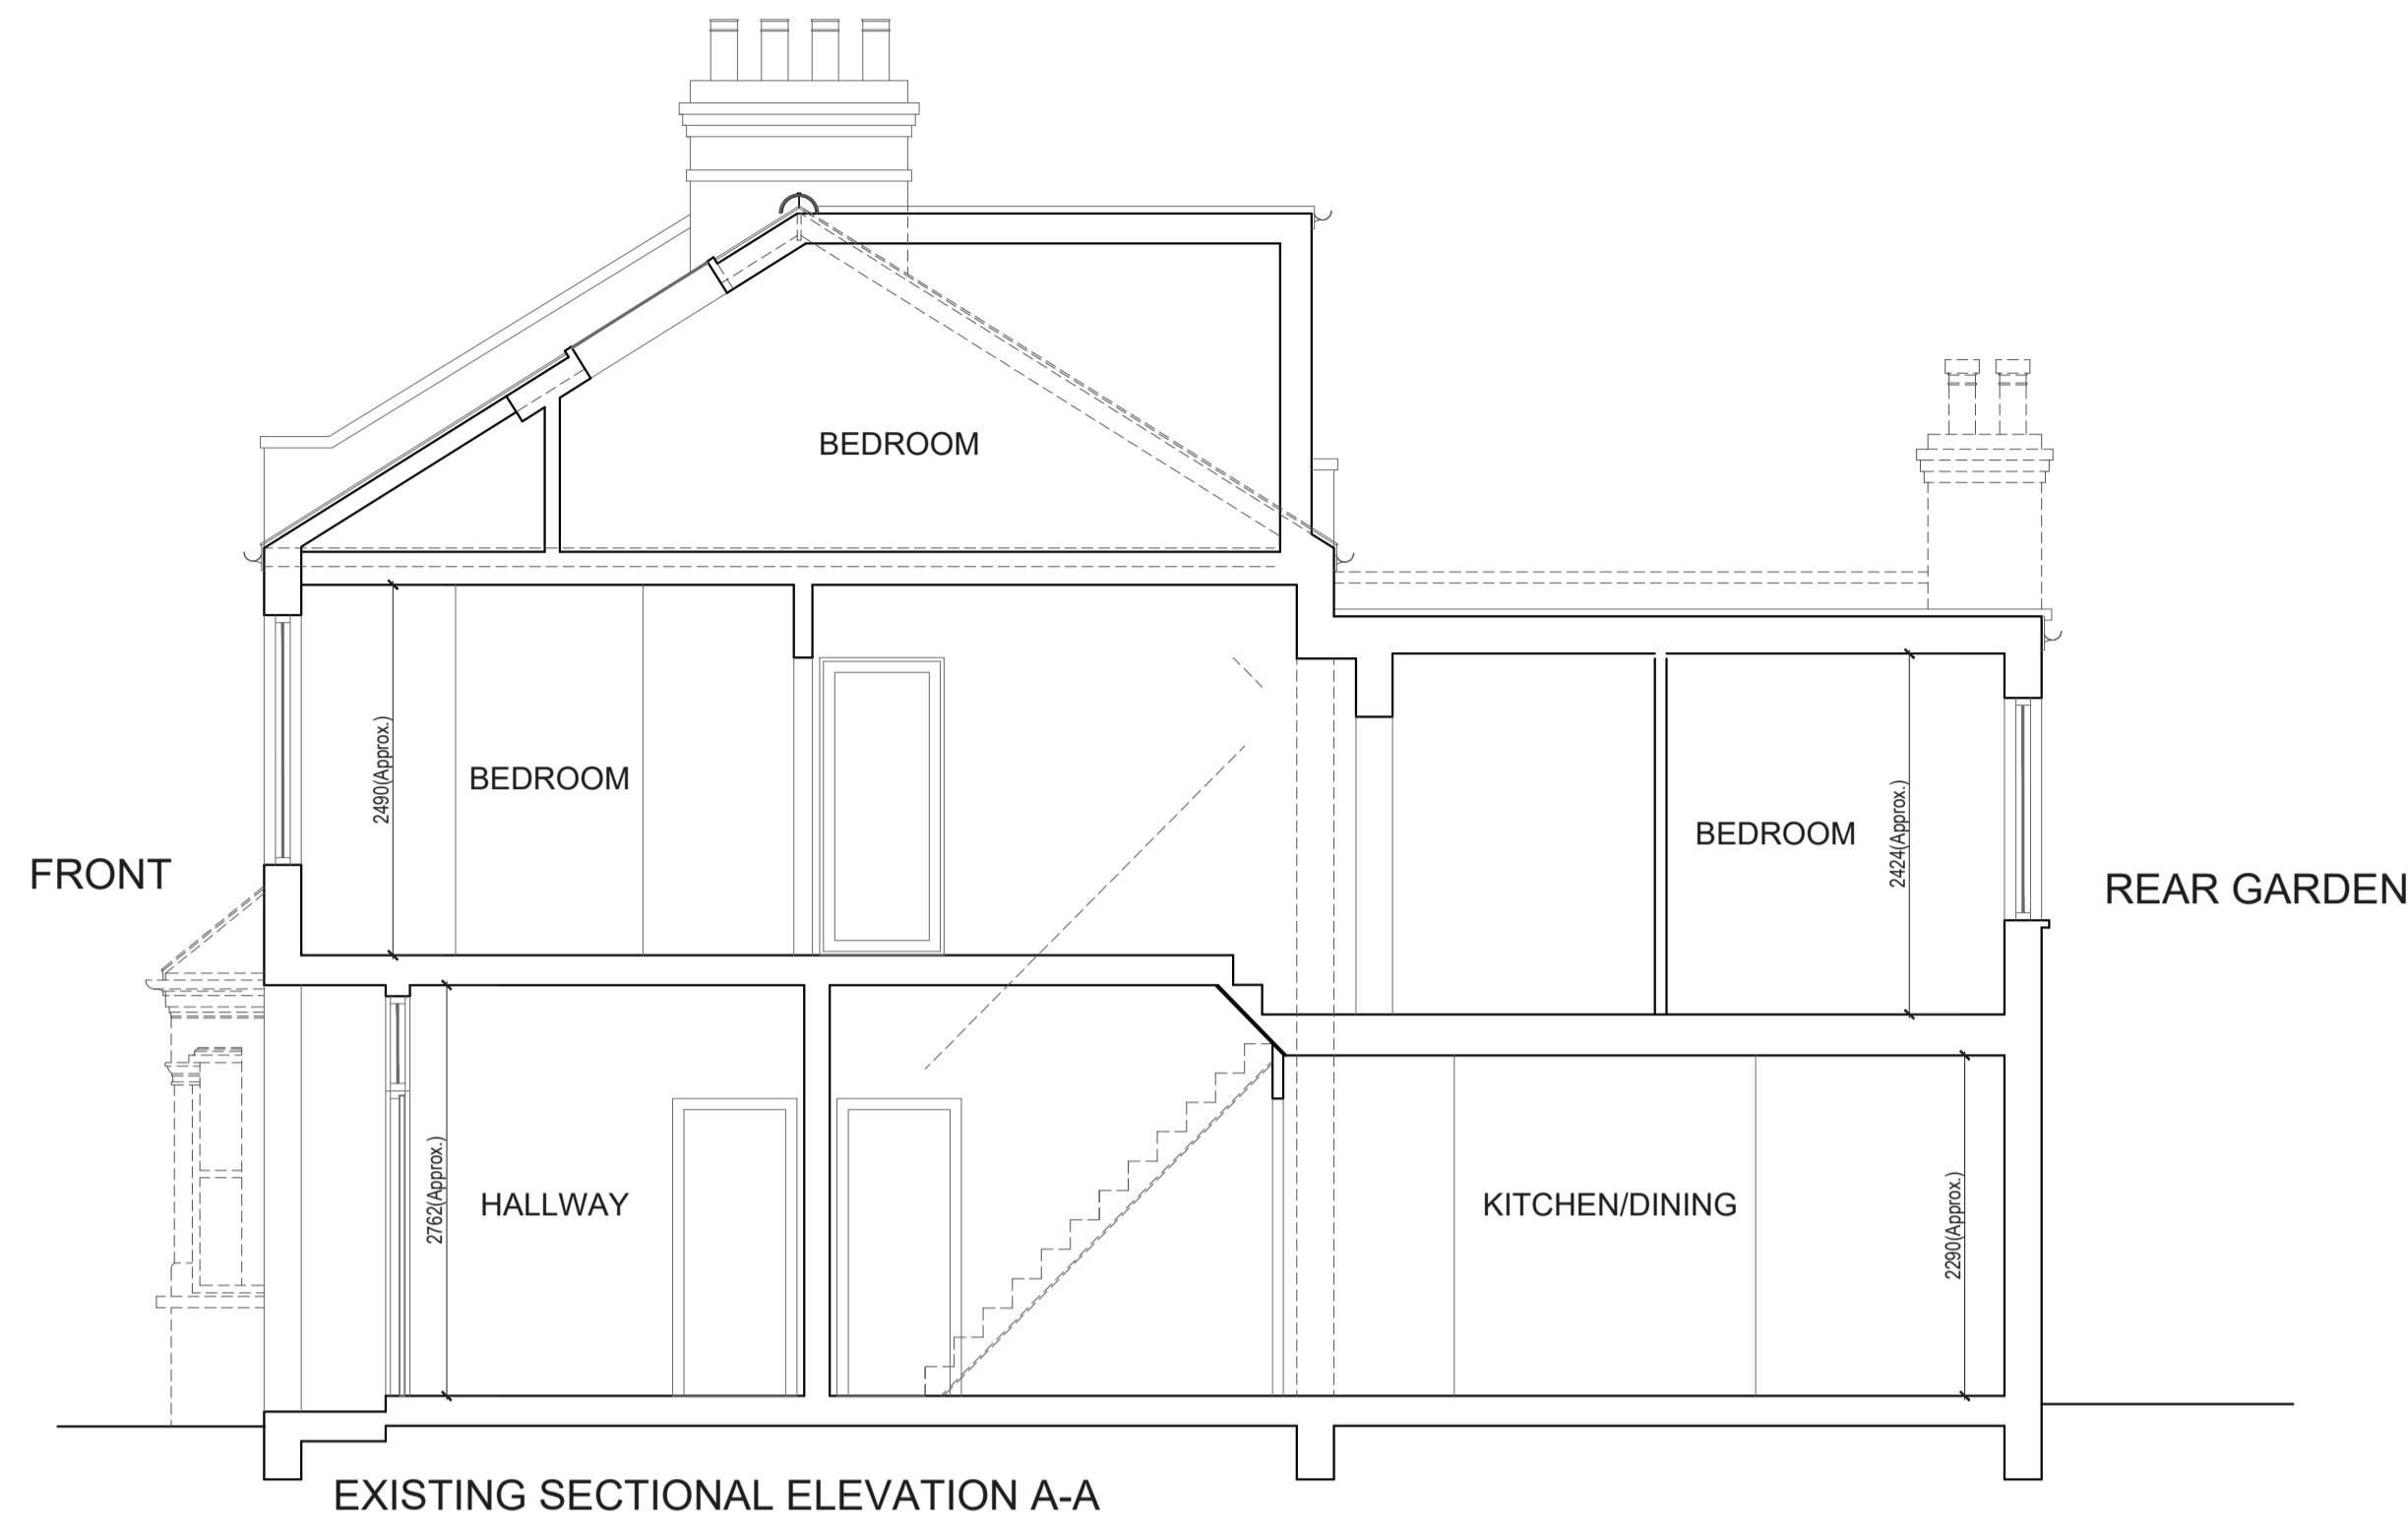

EXISTING SECTIONAL ELEVATION A-A

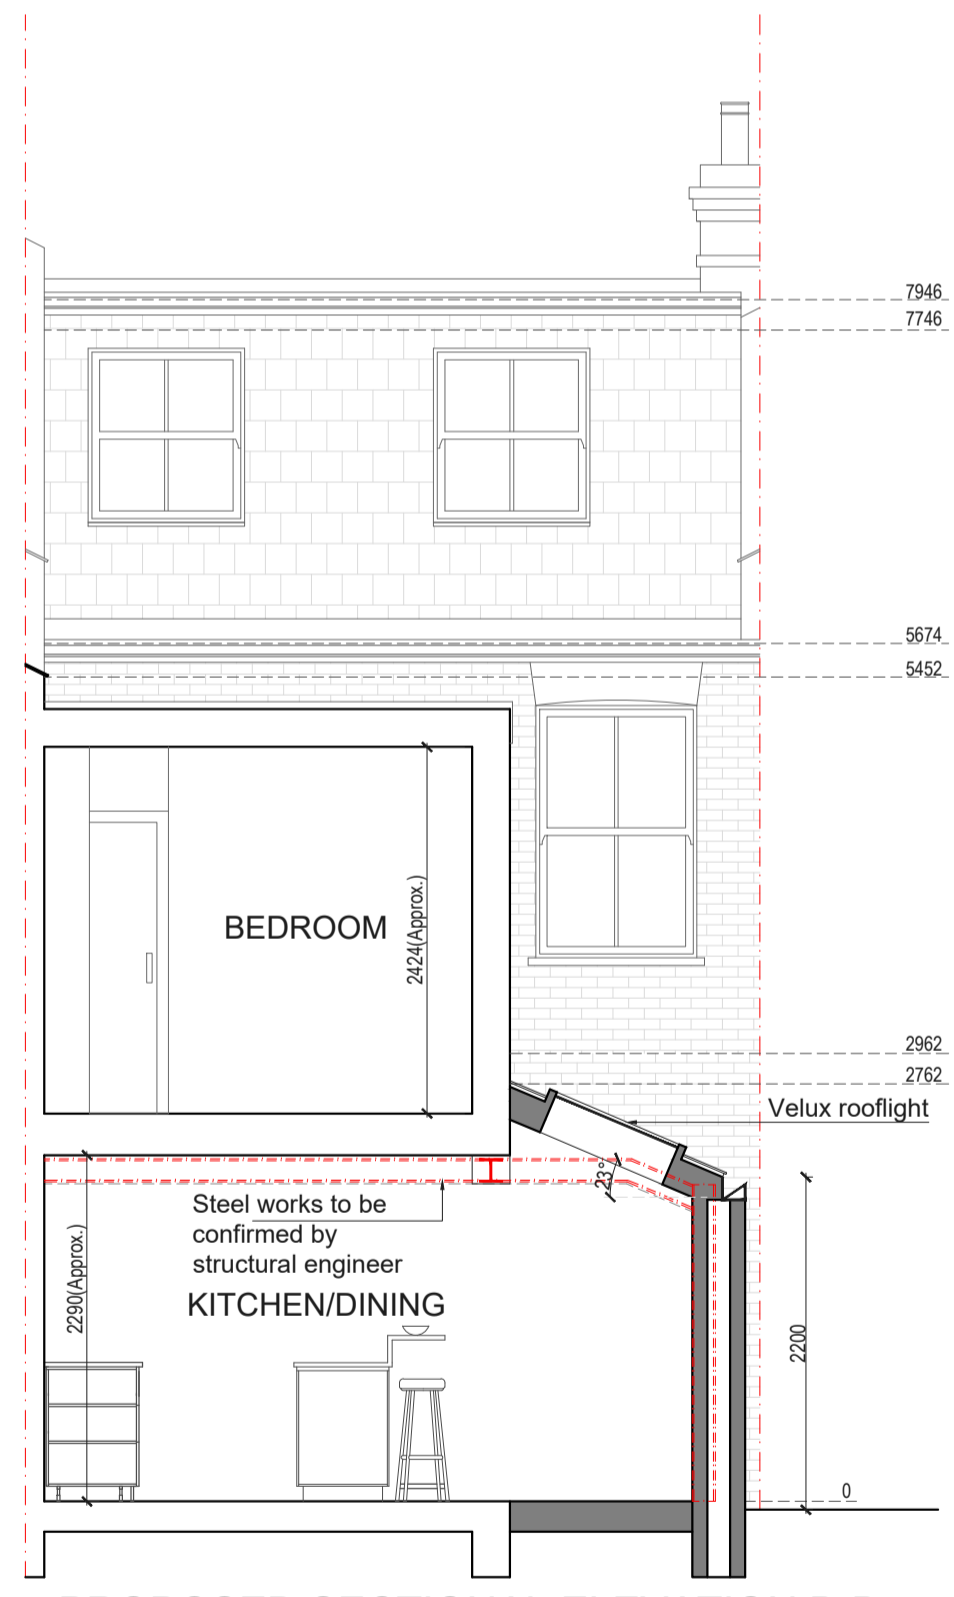

PROPOSED SECTIONAL ELEVATION B-B

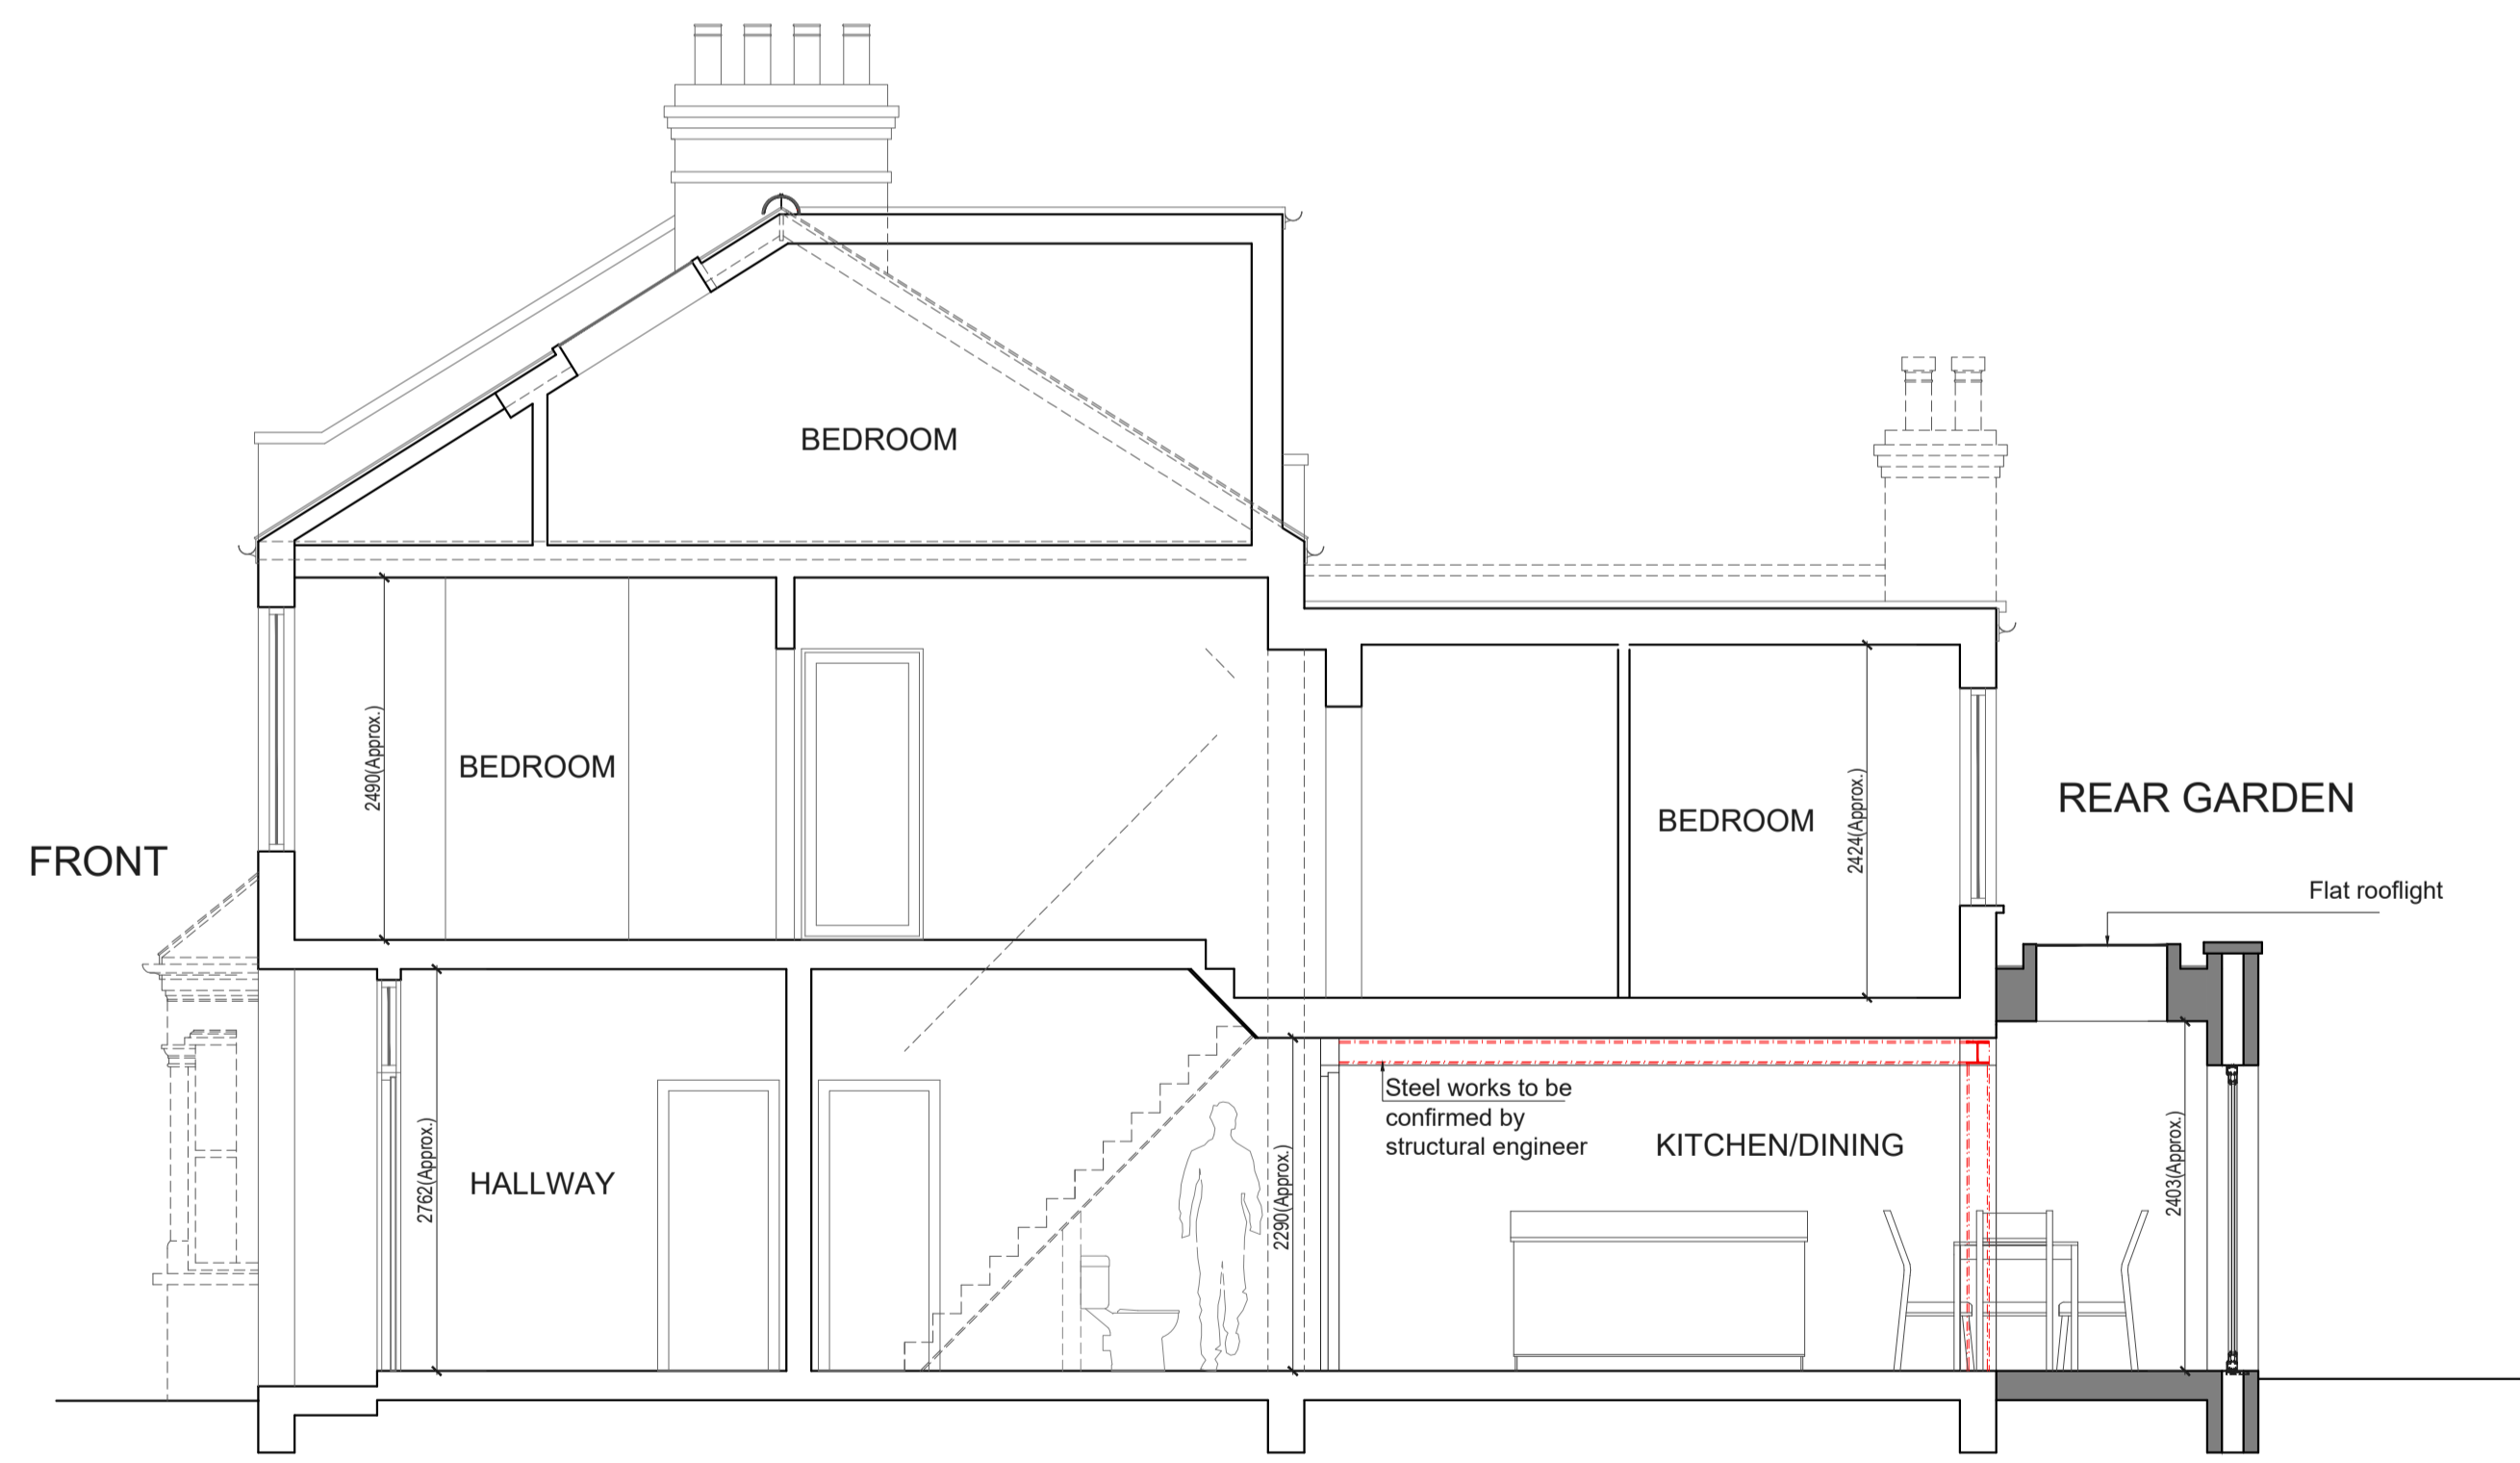

PROPOSED SECTIONAL ELEVATION A-A



Drawn by:
A-A

Client:
Mel Marriott

Project:
147 Amyand Park Road, Twickenham, Greater London, TW1 3HN

Drawing Title:
SECTION A-A
SECTION B-B

Date:
17.06.2024

Scale @A1:
1:50

No.:
PP-05

Rev:

Page:

