






Existing plan view

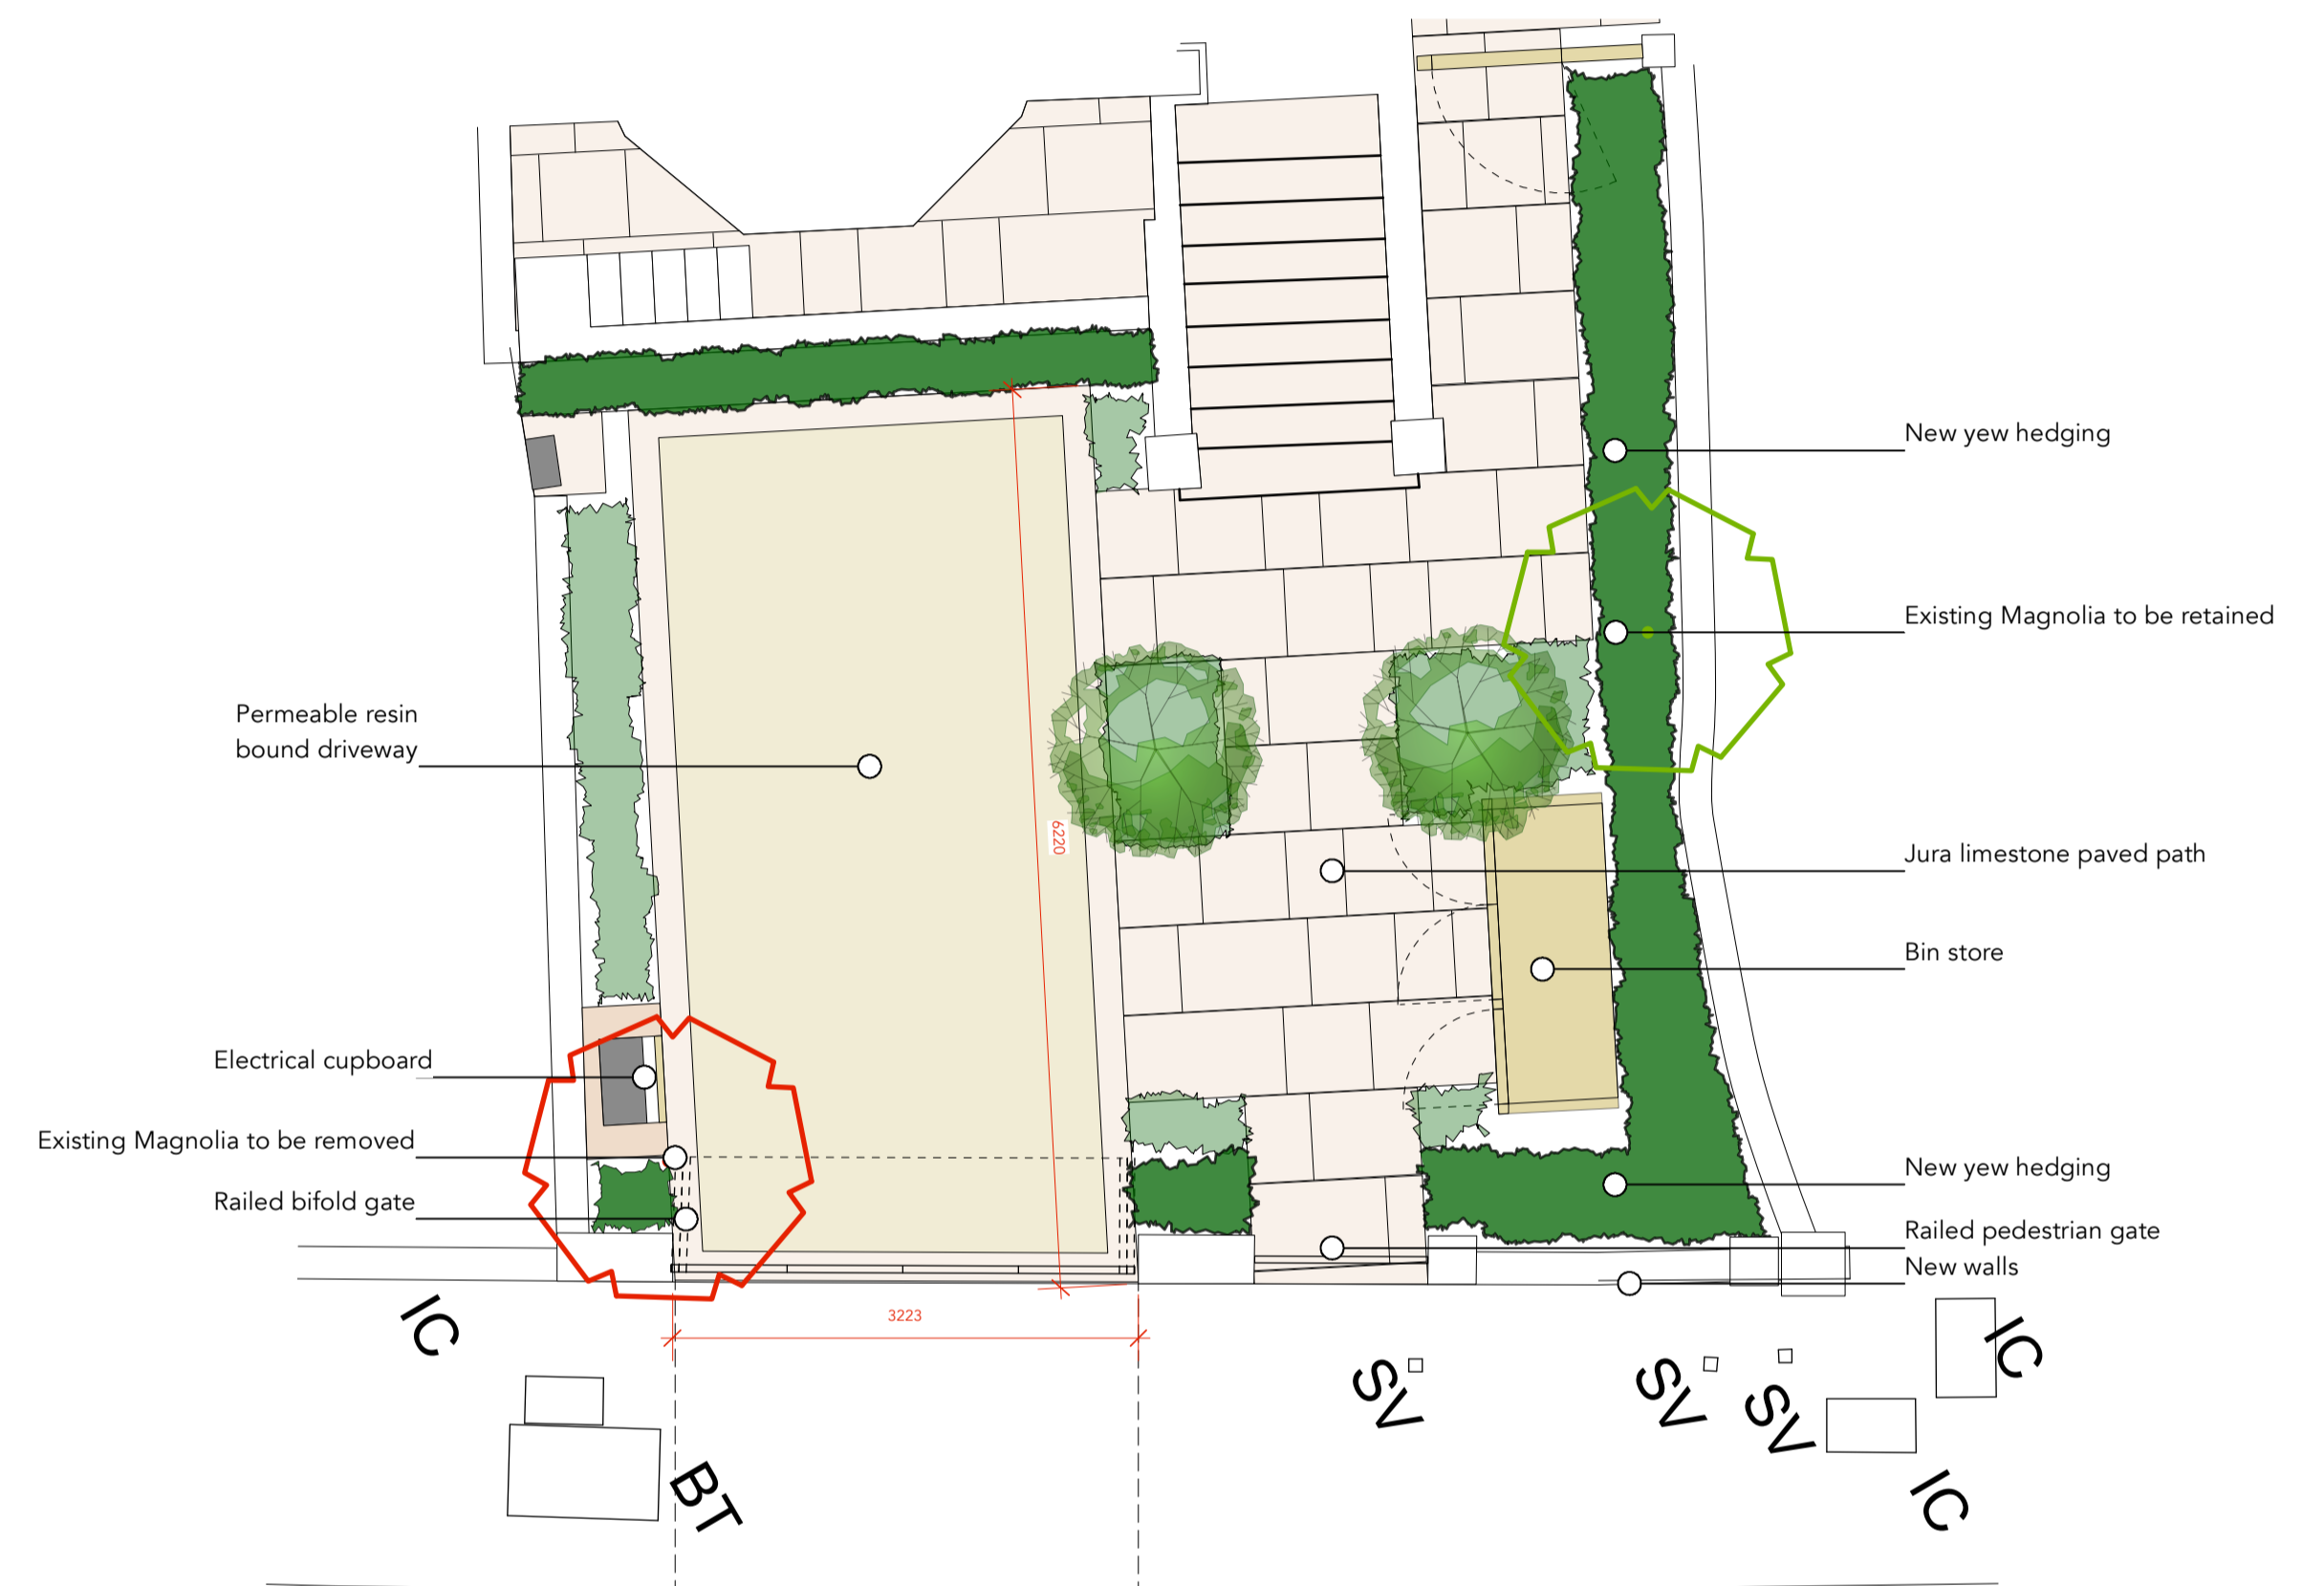

Proposed plan view

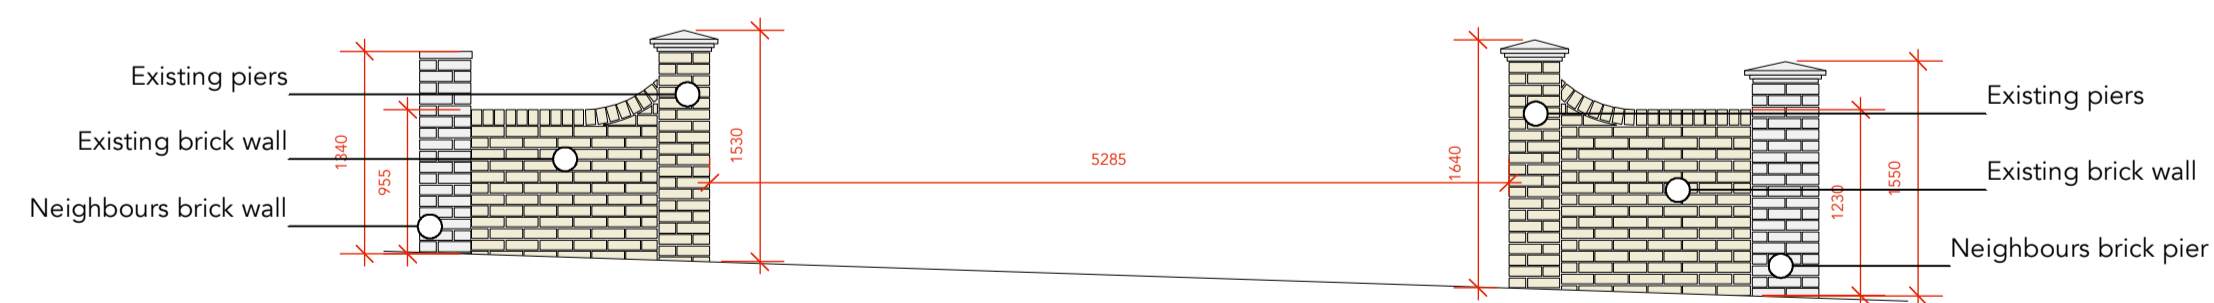

Existing elevation

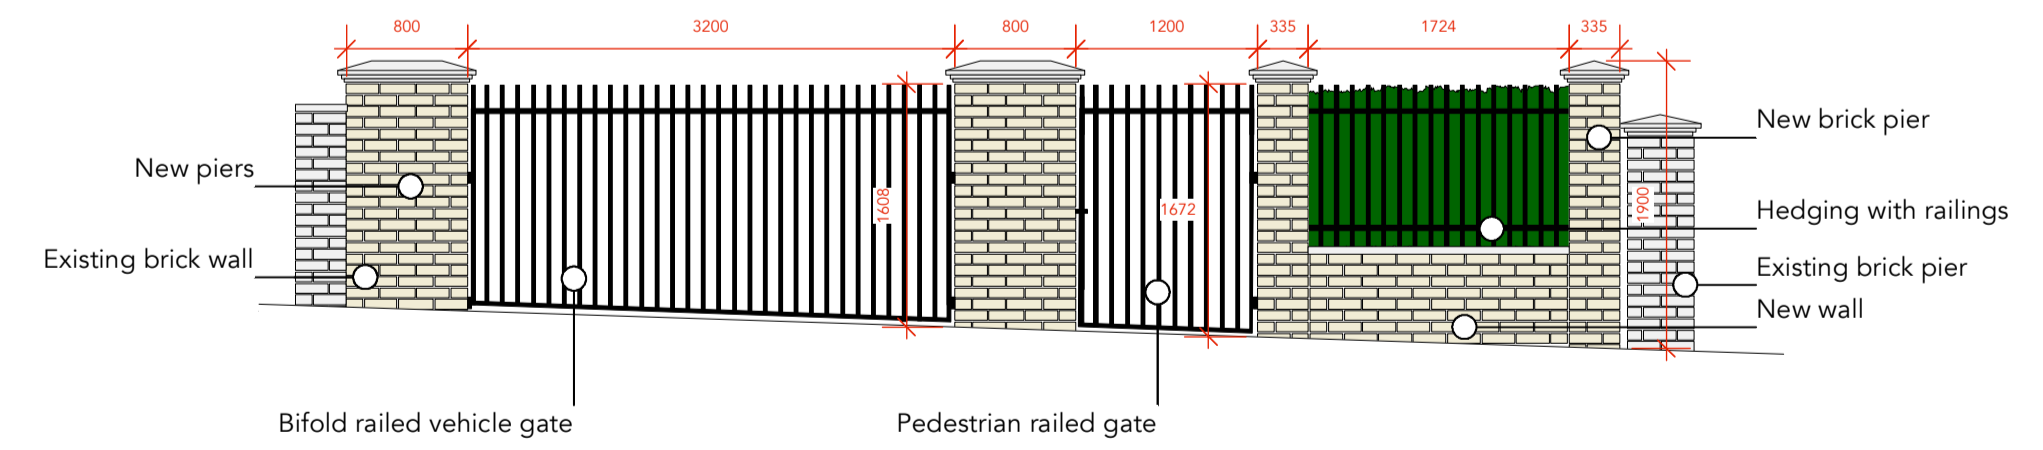

Proposed elevation

