




① Existing Ground Floor
1 : 100

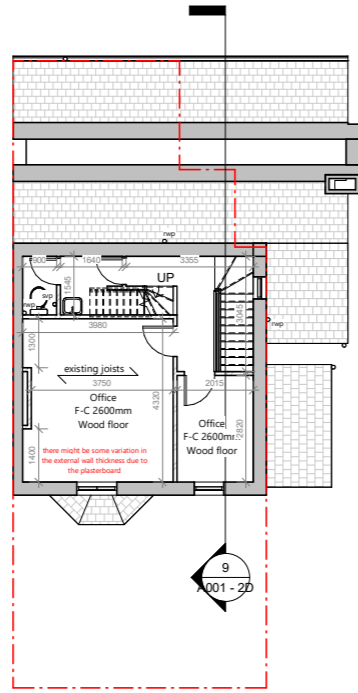





② Existing First Floor
1 : 100

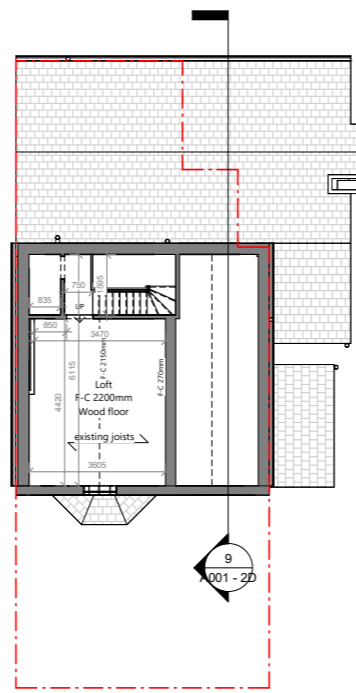

③ Existing Loft
1 : 100

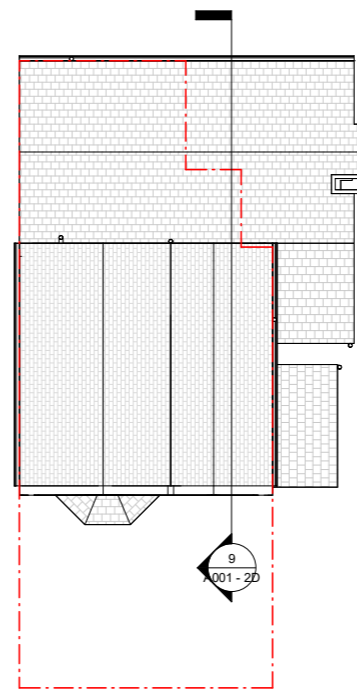

④ Existing Roof
1 : 100

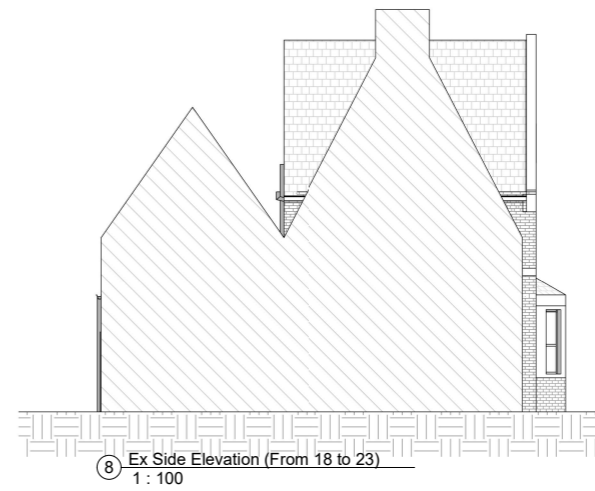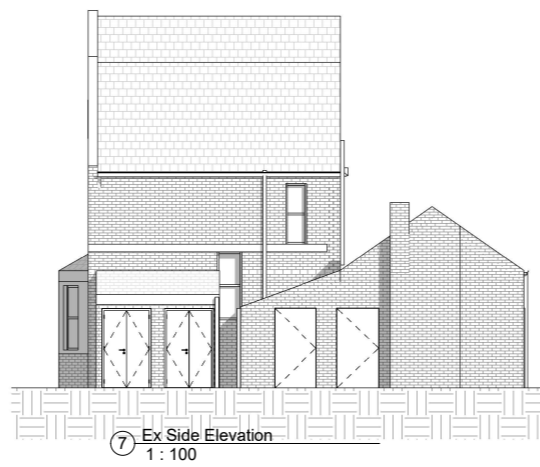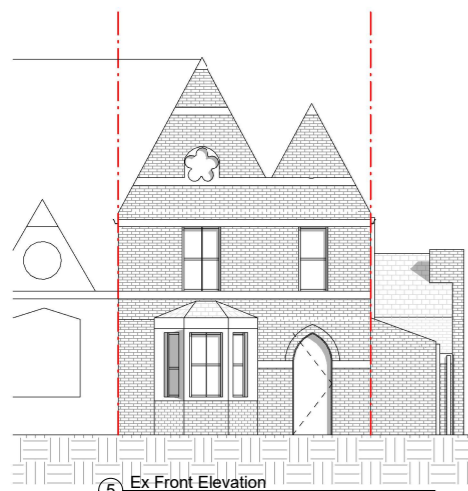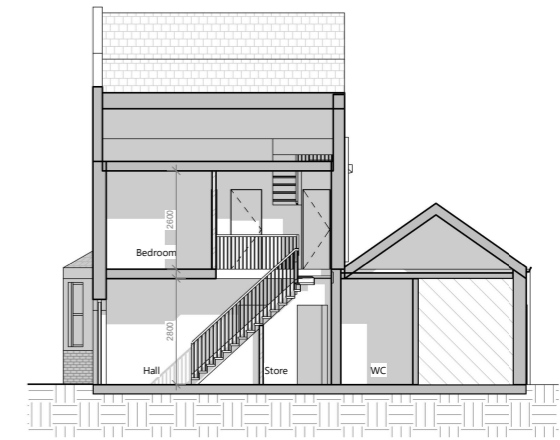

PROJECT Change of Use		
ADDRESS 21 Park Lane, Richmond TW9 2RA		
CLIENT NAME ---		
PROJECT STATUS Project Status		
SHEET N A001 - 2D	DRAWING TITLE Existing Drawings	
DESIGNED BY Goplans	DRAWN BY KC	CHECKED BY Goplans
DATE 11/06/2024	SCALE As Indicated @ A1	
<ul style="list-style-type: none"> Demolished existing ----- Item above cut ----- Headheight of 1.8m (estimated) --- Roof lights <p>All dimensions to be cross-checked on site prior to completing drawings for a party wall process, ordering and/or structural purposes</p>		



VISUAL SCALE 1:100

