



BLOCK PLAN

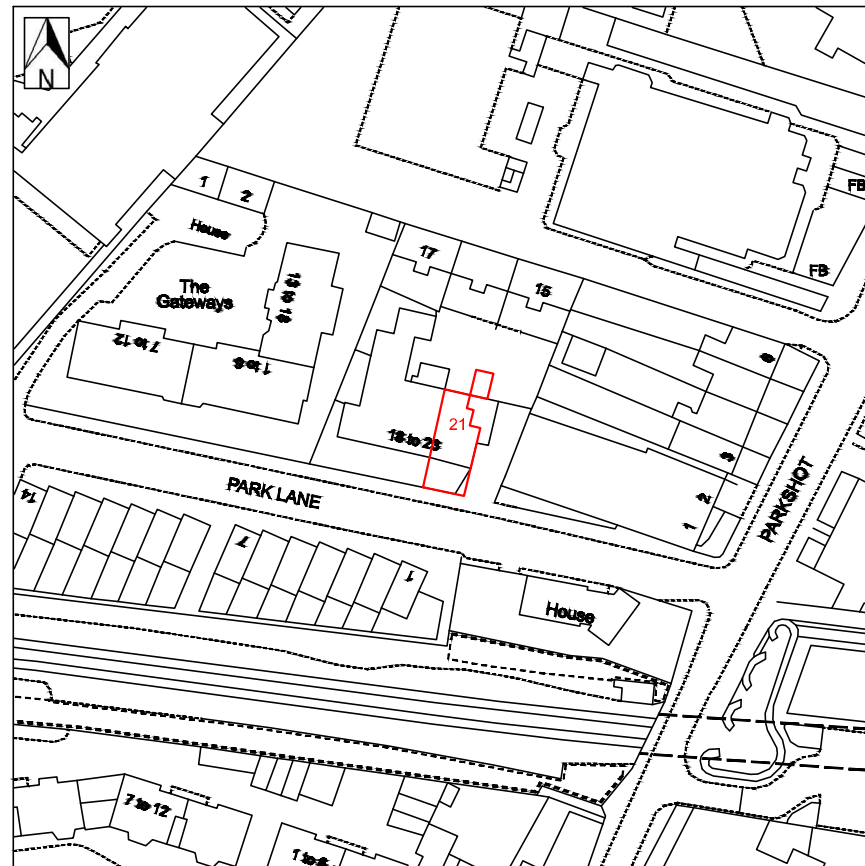

SCALE 1:500




LOCATION PLAN

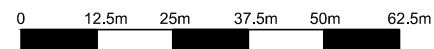

SCALE 1:1250

© Crown Copyright and database rights 2024 OS 0100031673

<p>PROJECT Change of Use</p>	<p>CLIENT NAME ---</p>	<p>SHEET N. A01</p>	<p>DATE: 15/05/2024</p>	<p>DESIGNED BY: Go plans Ltd.</p>	
<p>ADDRESS 21 Park Lane Richmond TW9 2RA</p>	<p>PROJECT STATUS Project Status</p>	<p>DRAWING TITLE Block Plan & Location Plan</p>	<p>SCALE 1:500, 1:1250 @ A4</p>	<p>DRAWN BY: K/C</p>	