


©2024 Aarvold McLean Architecture Ltd. All right reserved. The copyright of this drawing remains the property of Aarvold McLean Architecture. This drawing may not be reproduced either in whole or in part without the express written permission of the author.

Figured dimensions only to be taken from this drawing. All dimensions to be checked on site with the relevant technical drawings prior to commencement of construction. To be read in conjunction with Structural Engineer's drawings and specification. To be read in conjunction with Service Engineer's drawings and specification. Errors and omissions to be reported to Aarvold McLean Architecture immediately. This drawing must not be used for land transfer purposes.

Key

////// New Structure

No.	Description	Date
1	First Issue	18/06/2024

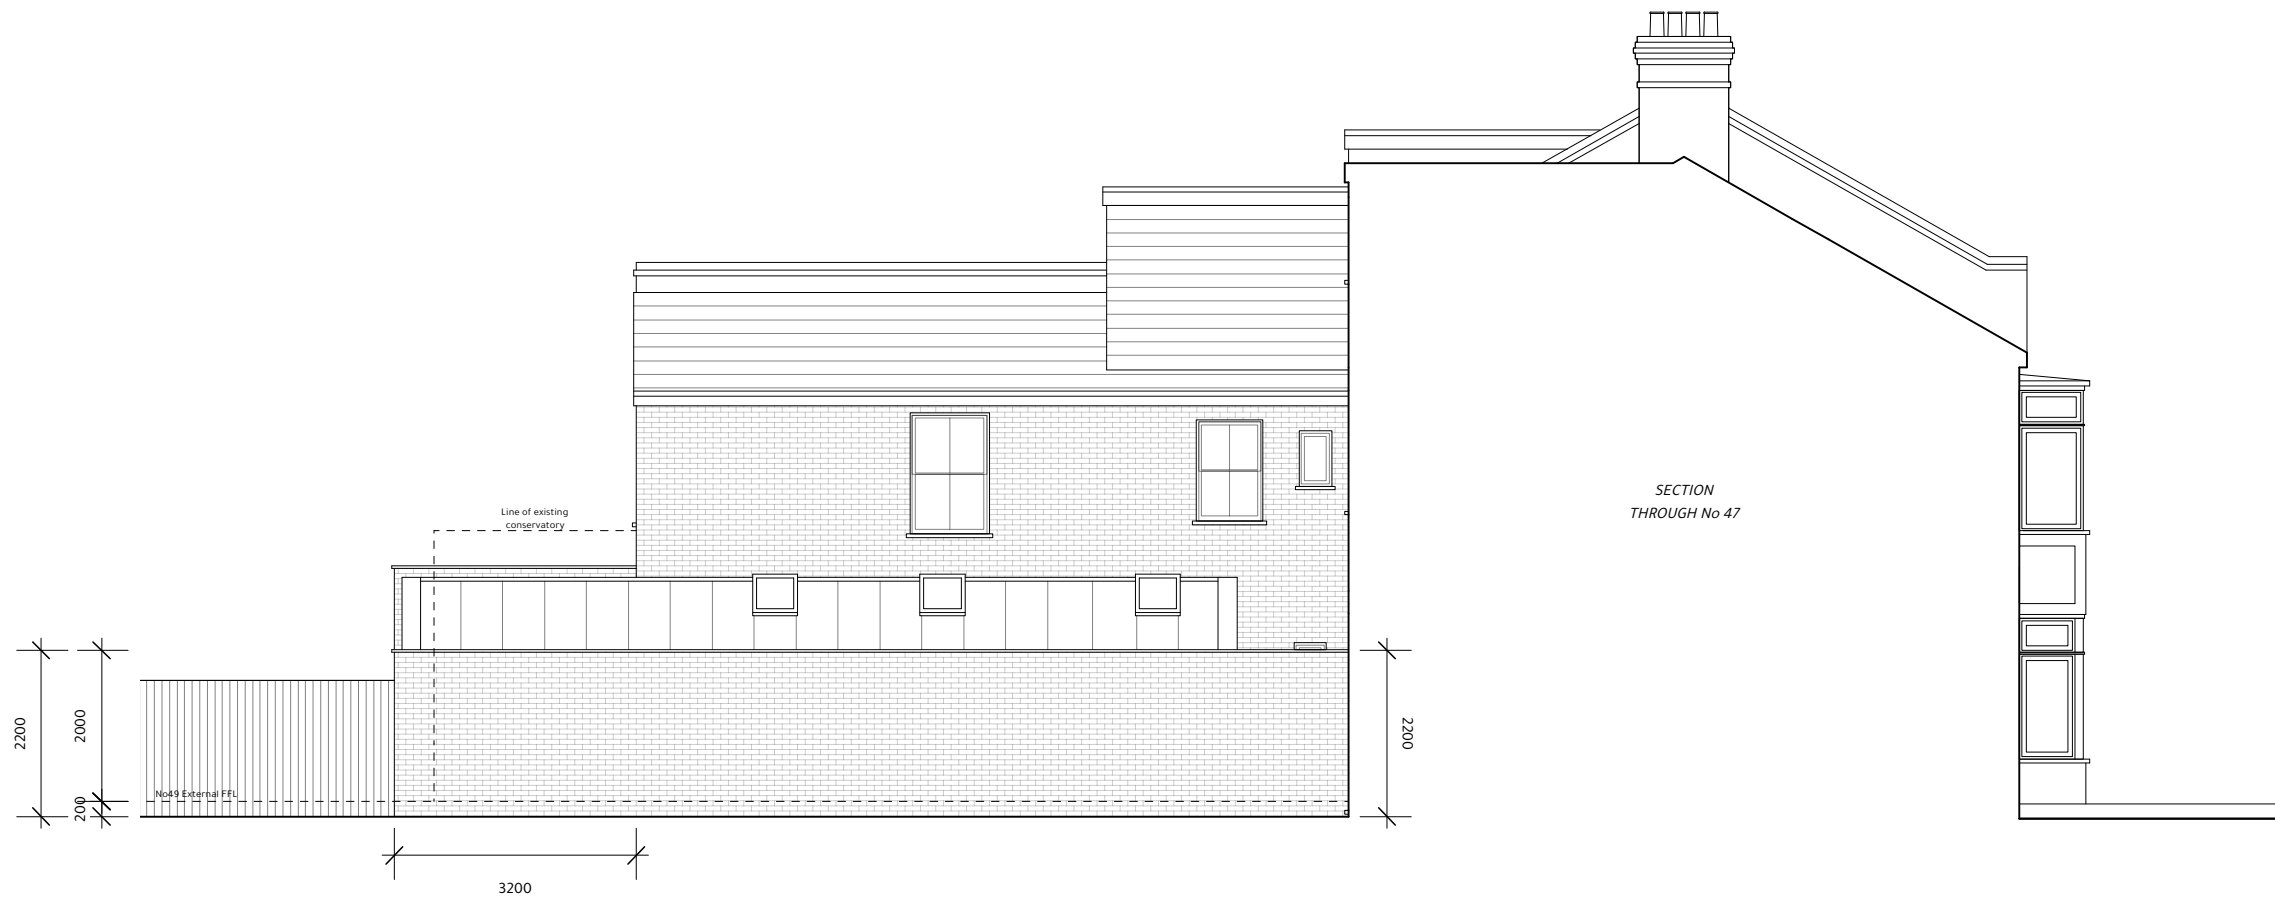

# AARVOLD MCLEAN ARCHITECTURE

3-5 Bleeding Heart Yard  
London  
EC1N 8SJ

T +44 (0) 207 941 8755  
W www.aarvoldmclean.co.uk

Project

49 Palewell Park, SW14 8JQ

Drawing

Proposed Section EE

Scale

1:100 @ A3

Job Sheet Revision

49PP 404 -

