



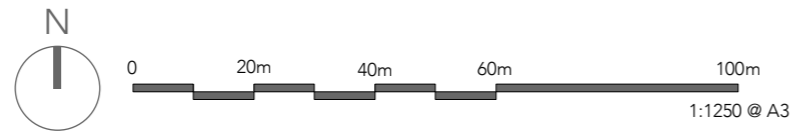

**EXISTING LOCATION PLAN**  
Scale 1:1250

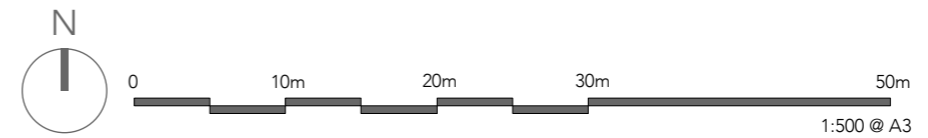

**EXISTING BLOCK PLAN**  
Scale 1:500



Project title:  
PROPOSED FRONT EXTENSION, 7 Glebe Way, Hanworth TW13 6HJ

Drawing title:  
EXISTING LOCATION + BLOCK PLAN

Drawing No:  
0042-2-01

Scale:  
1:1250/1:500@A3

Rev:  
~

Date:  
JUN. 2024

**COPYRIGHT BY WRITTEN PERMISSION ONLY**  
Use figured dimensions for construction purposes these drawings can be scaled for planning application purposes only. Read this drawing in conjunction with Consultant's relevant drawings. Verify all dimensions on site before undertaking any work. Refer any discrepancies to the architect immediately.

Revision notes:



dawn.morrison.plans@gmail.com