


Option B

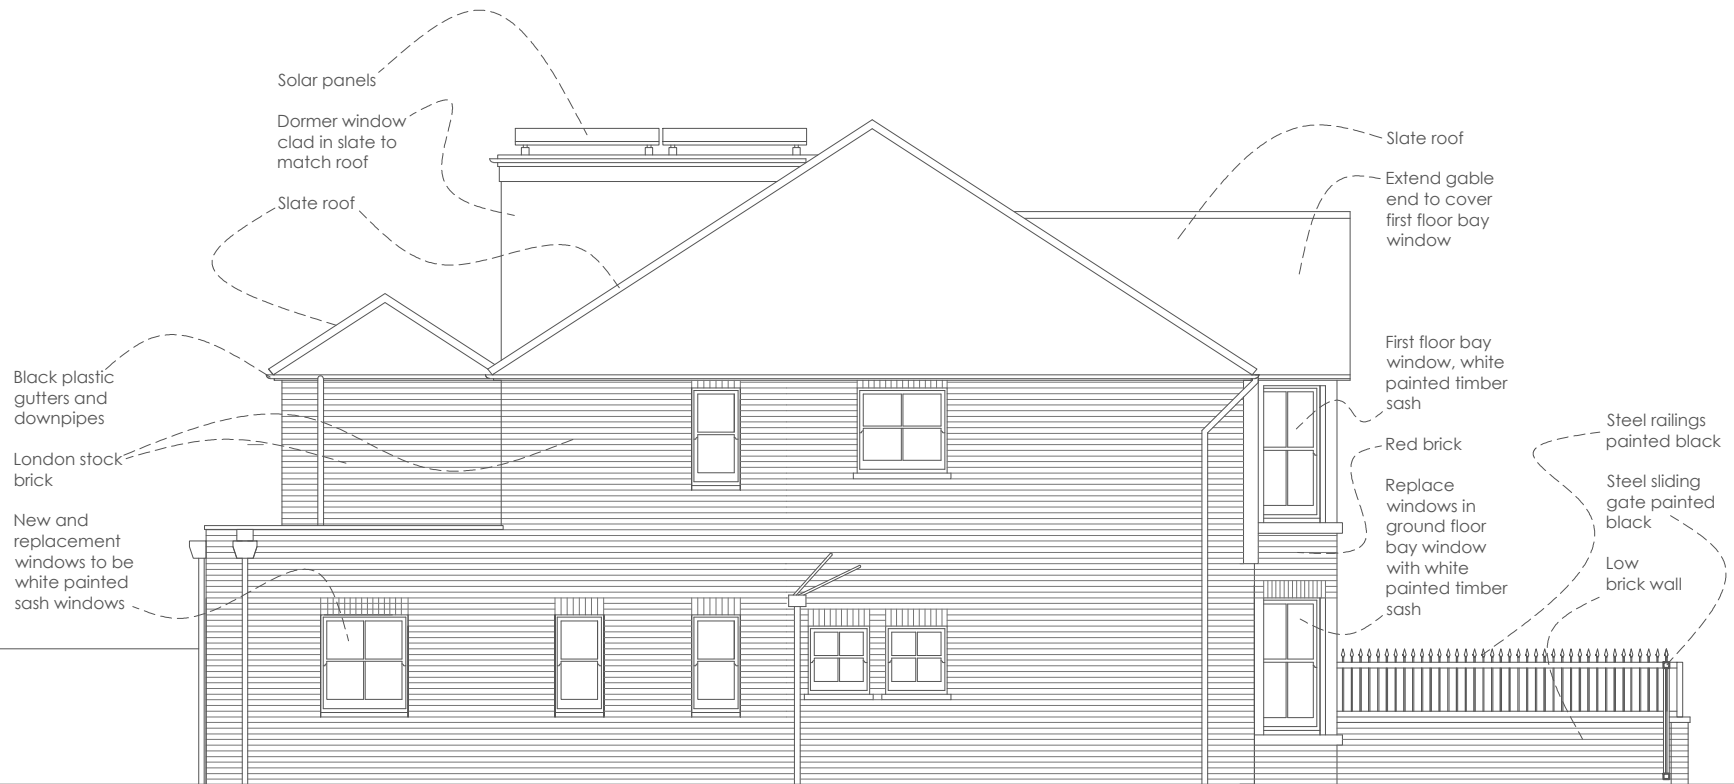

0 1 2 3 4 5 Metres

Project: **Alterations + extensions @ 34 Taylor Avenue, Kew, Richmond, London, TW9 4ED**
Drawing Name: **Elevation Side - Proposed**
Drawing Number: **18** Revision -
Scale **1:100@A4**
Date: **14.02.24**