
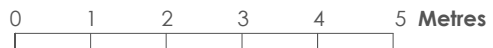


# Option B

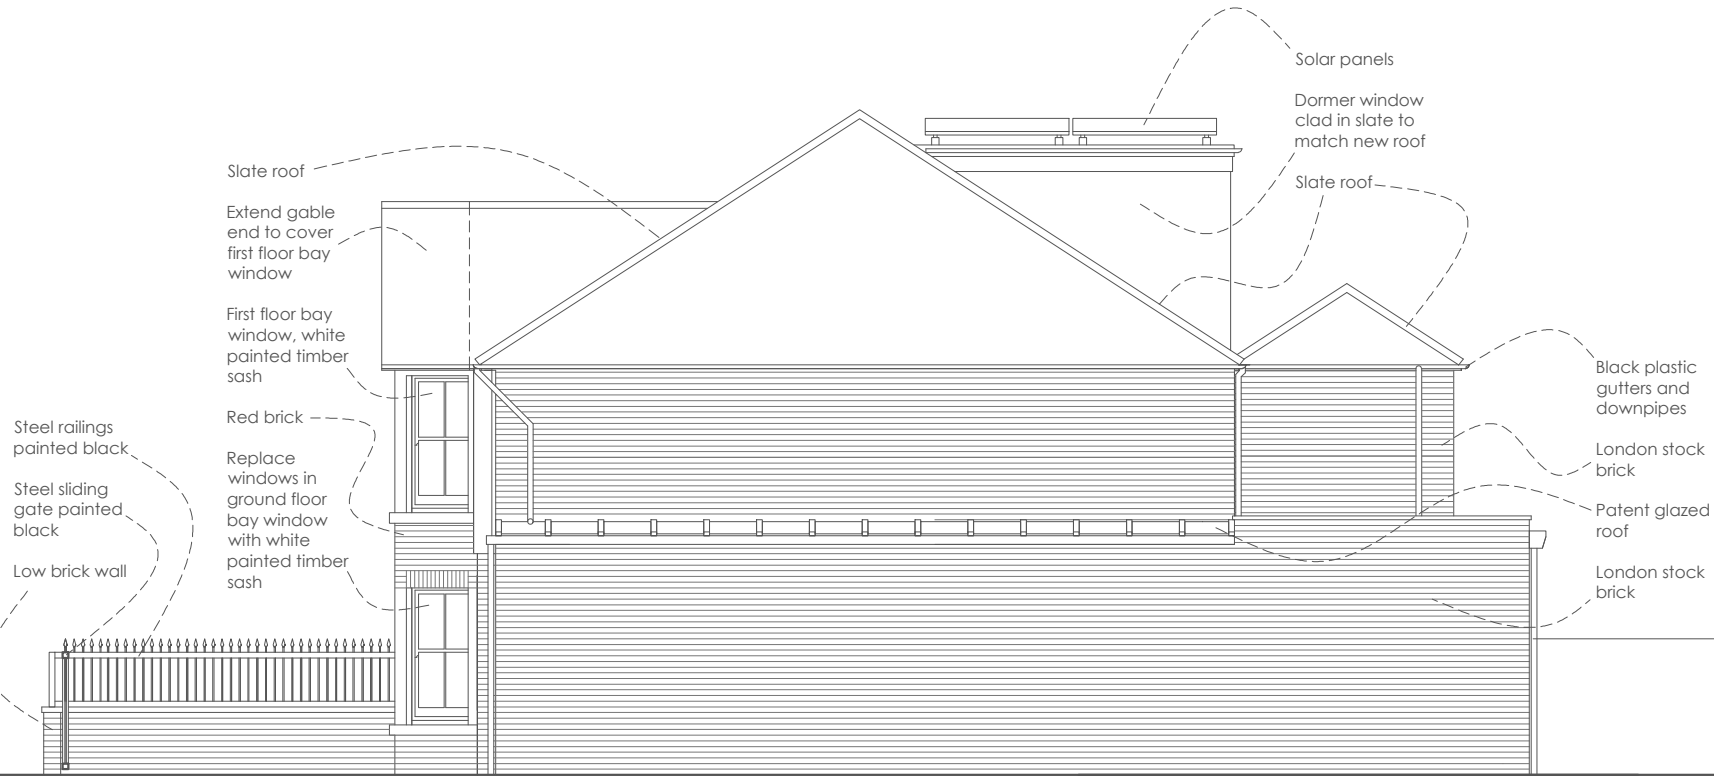

Project: **Alterations + extensions @ 34 Taylor Avenue, Kew, Richmond, London, TW9 4ED**  
Drawing Name: **Elevation Side - Proposed**  
Drawing Number: **20** Revision -  
Scale **1:100@A4**  
Date: **14.02.24**