






SCALE 1:100  
0 1000 2000 3000 4000 5000 6000 7000 8000 9000mm

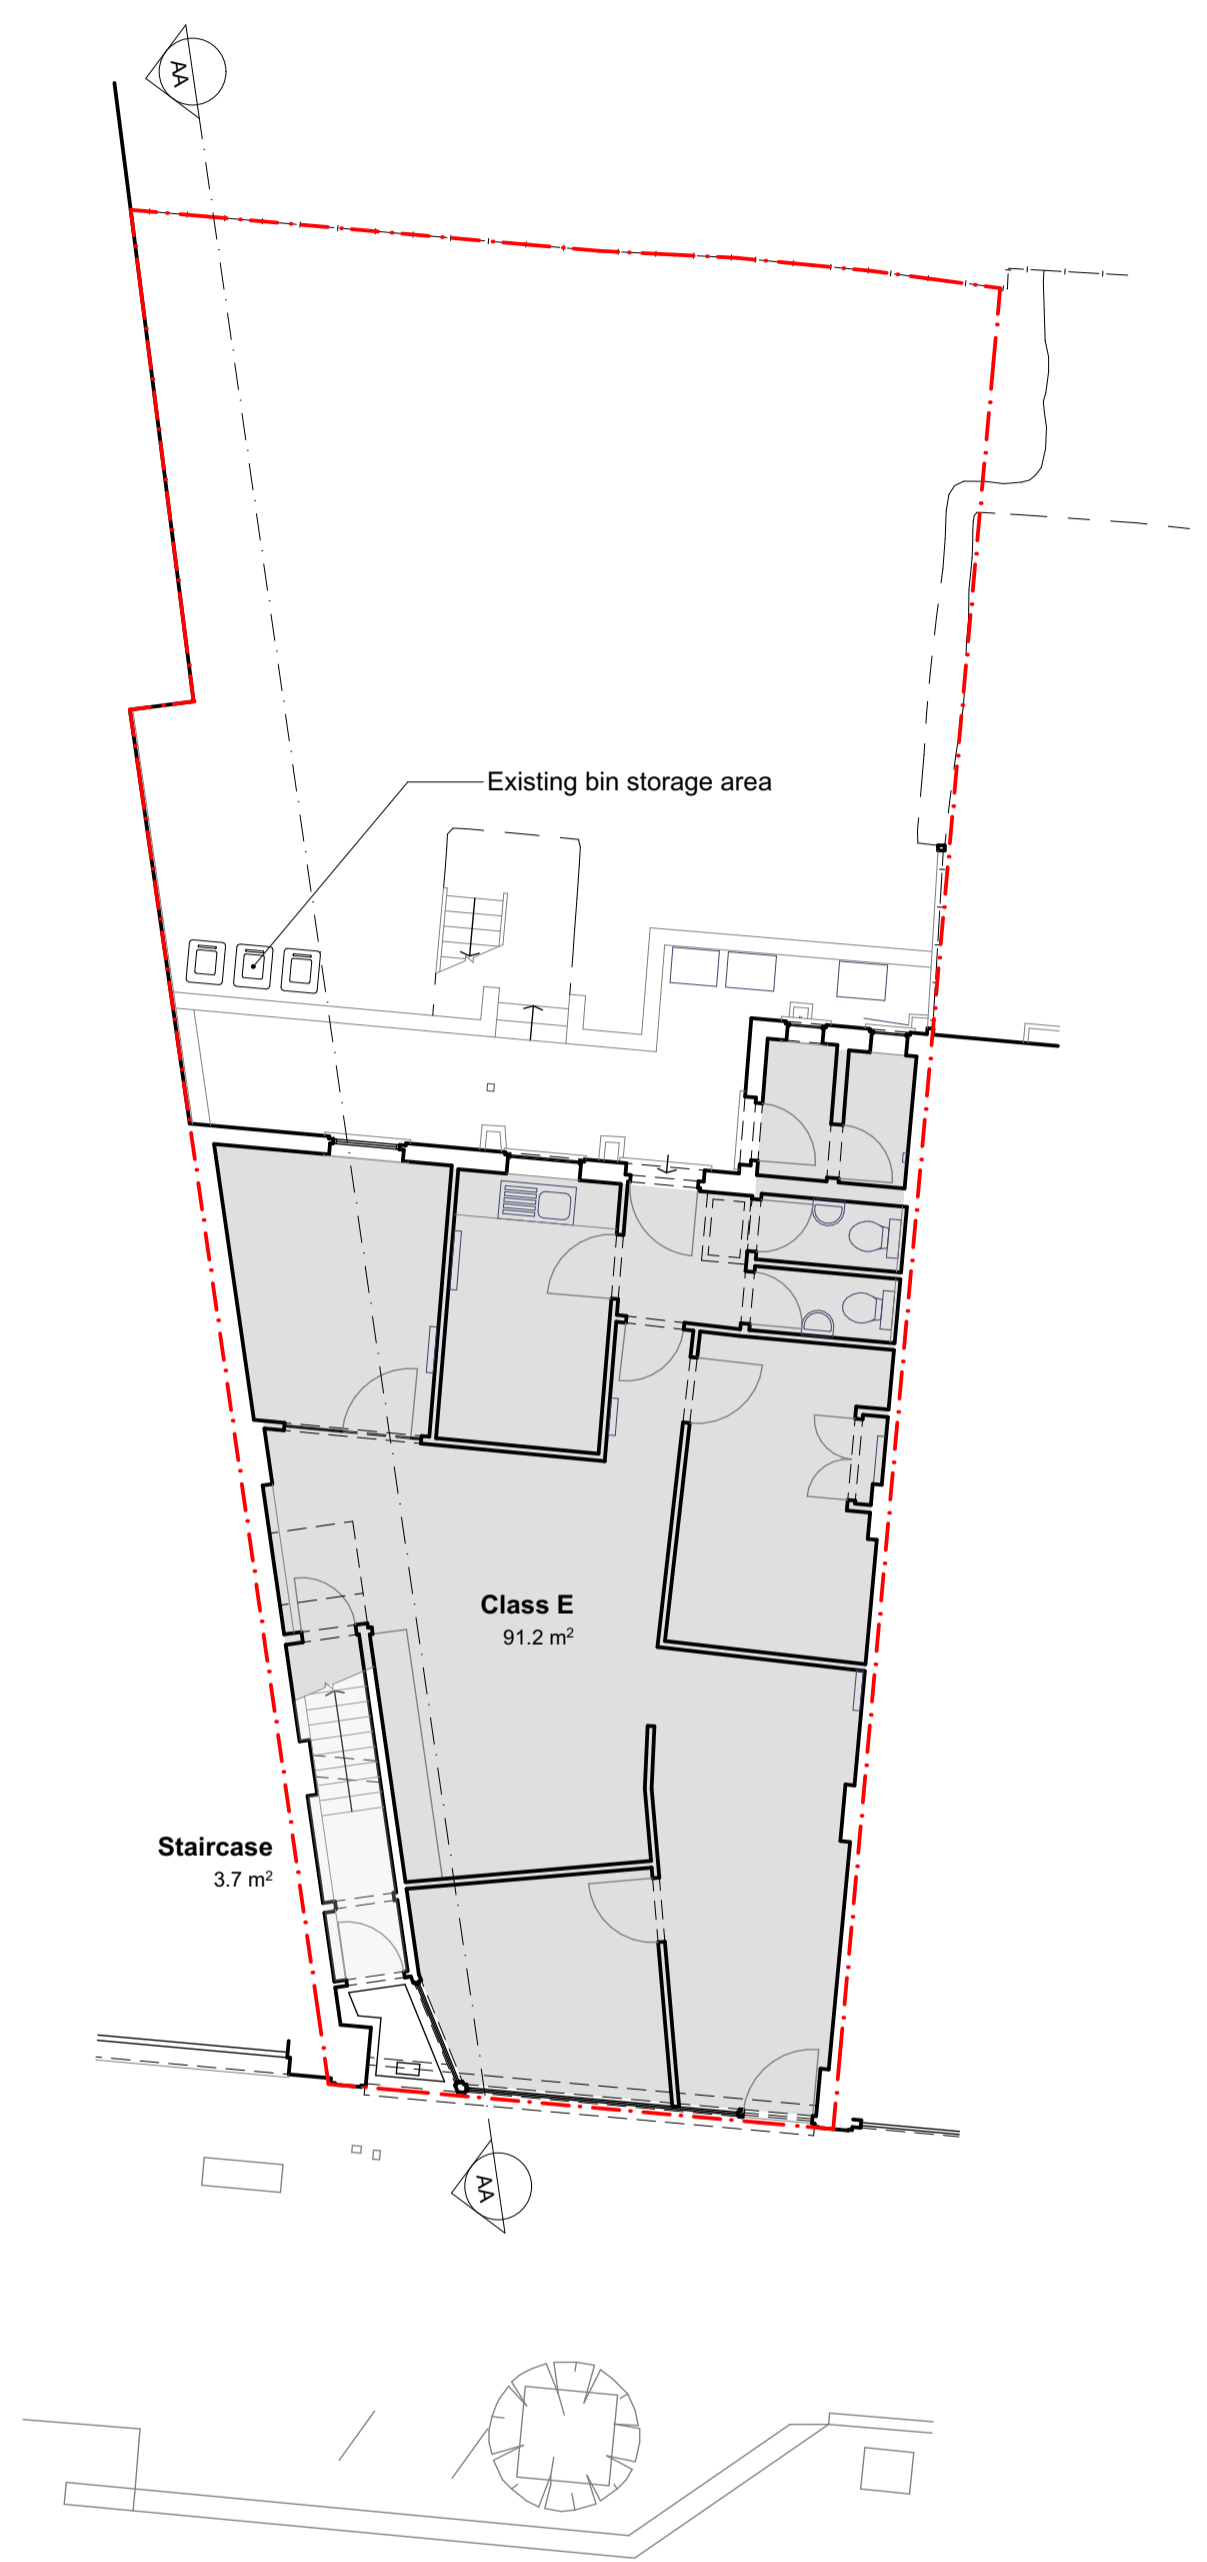


00 - Ground Floor  
SCALE: 1:100@A1

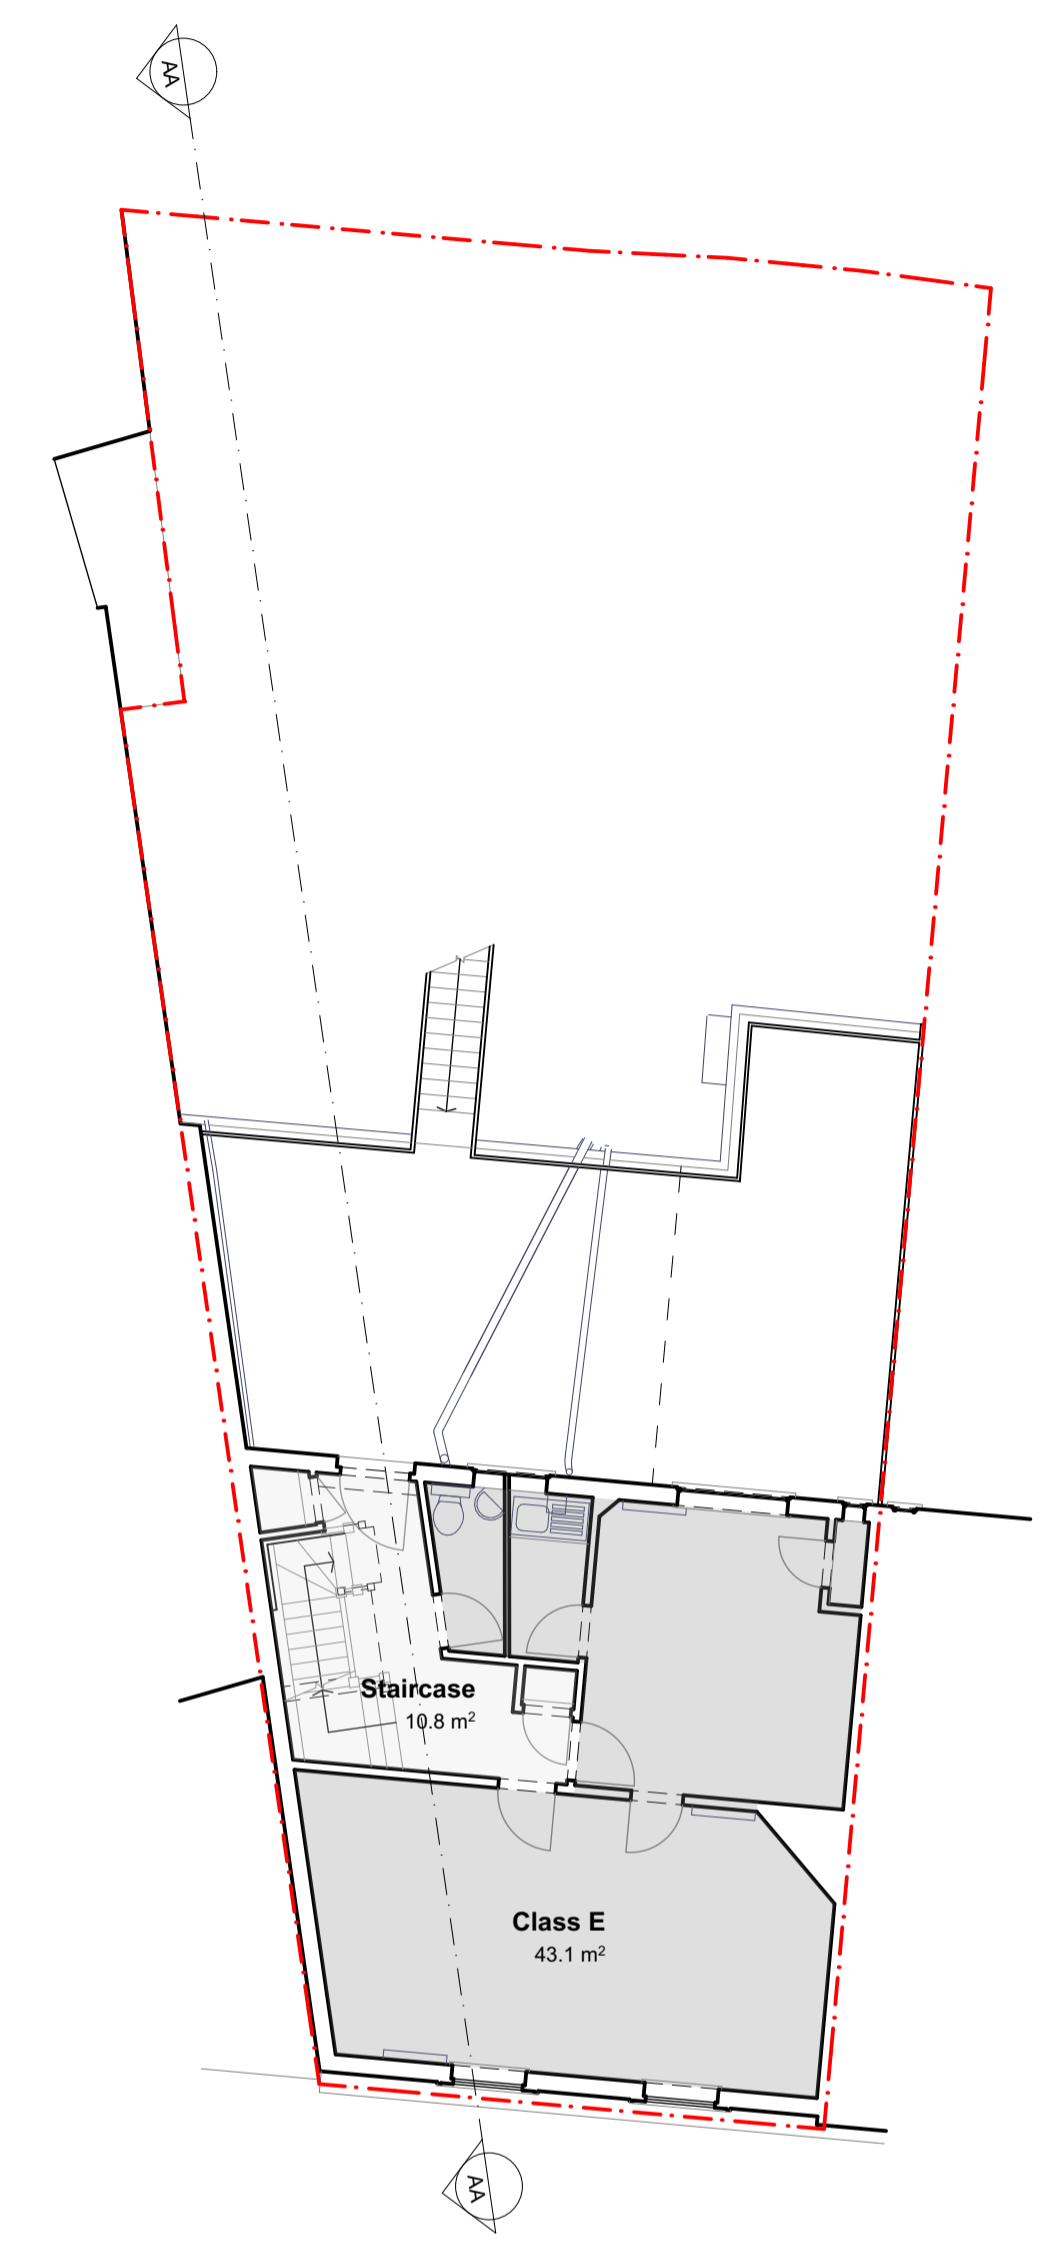

01 - First Floor  
SCALE: 1:100@A1

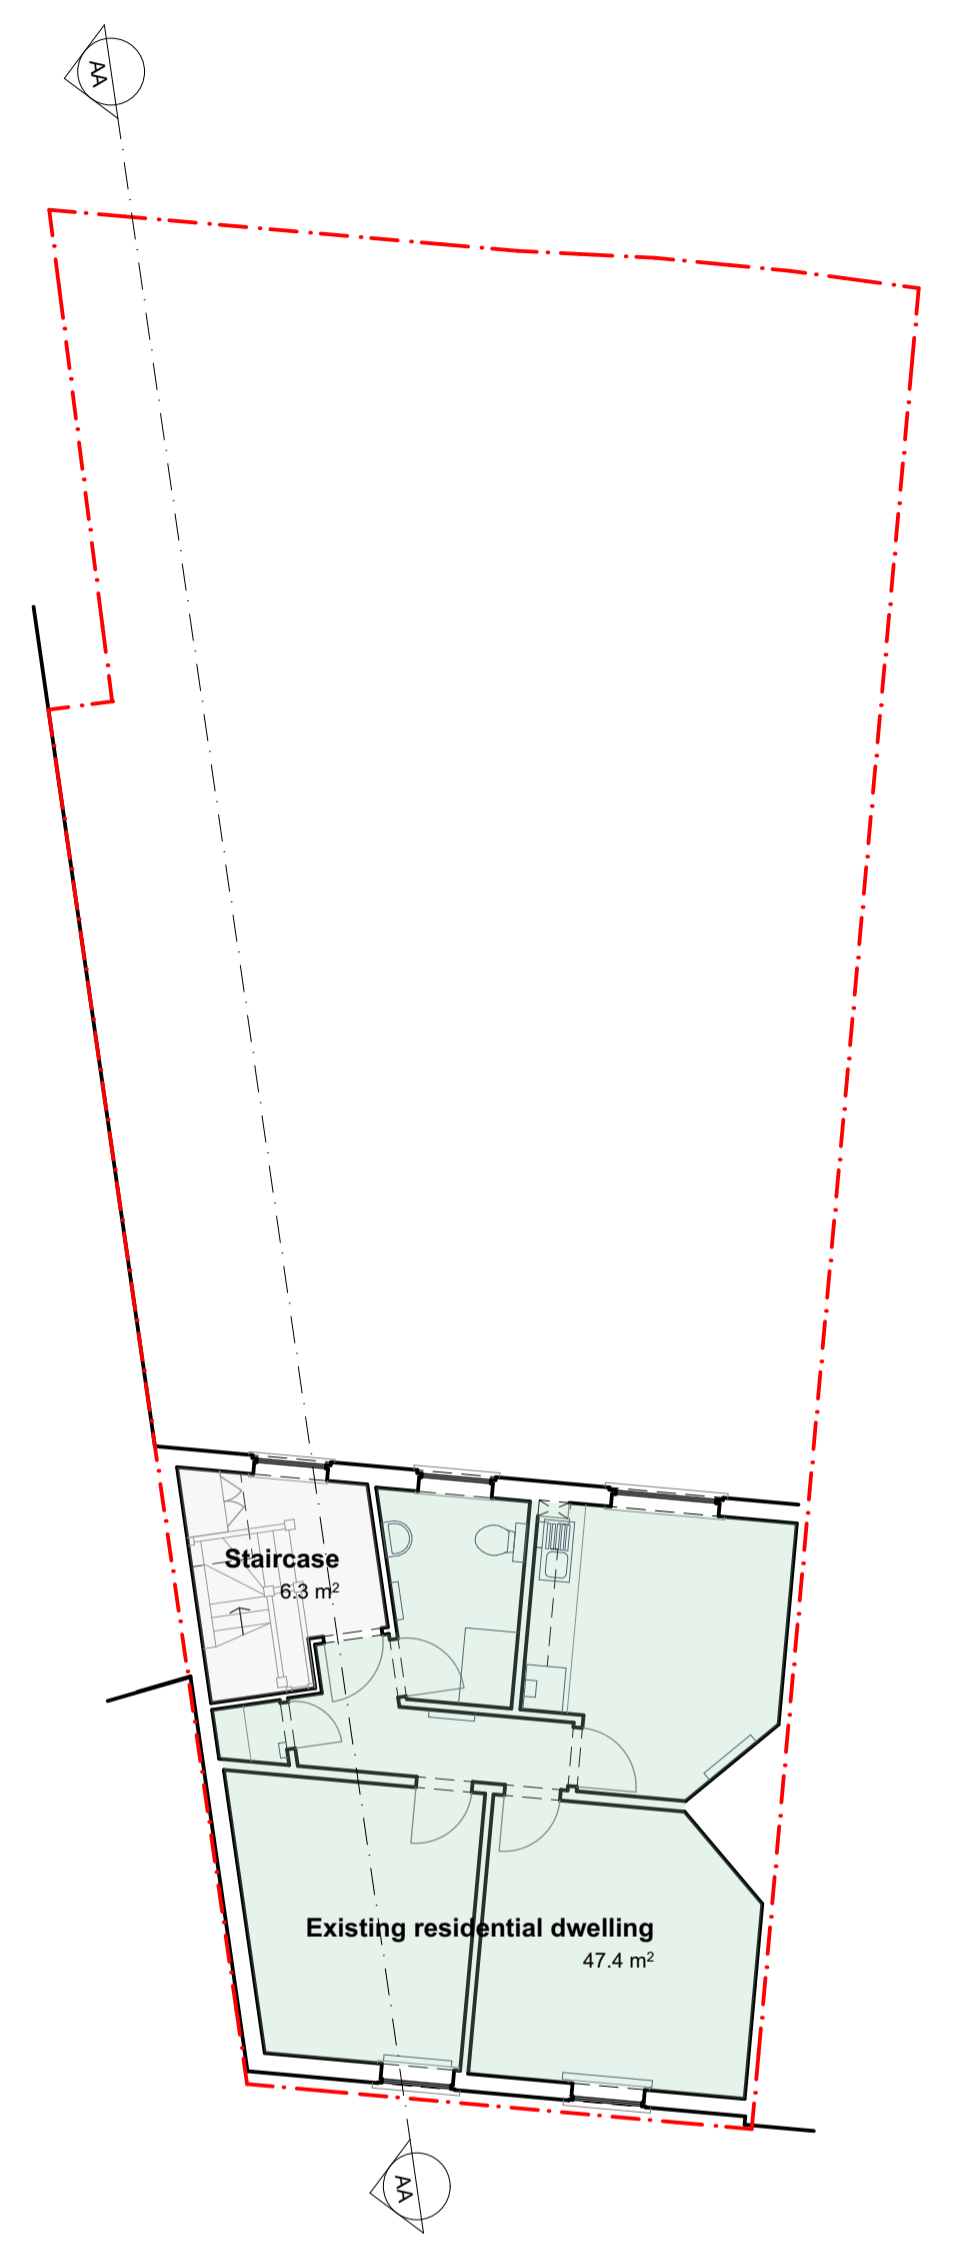

02 - Second Floor  
SCALE: 1:100@A1

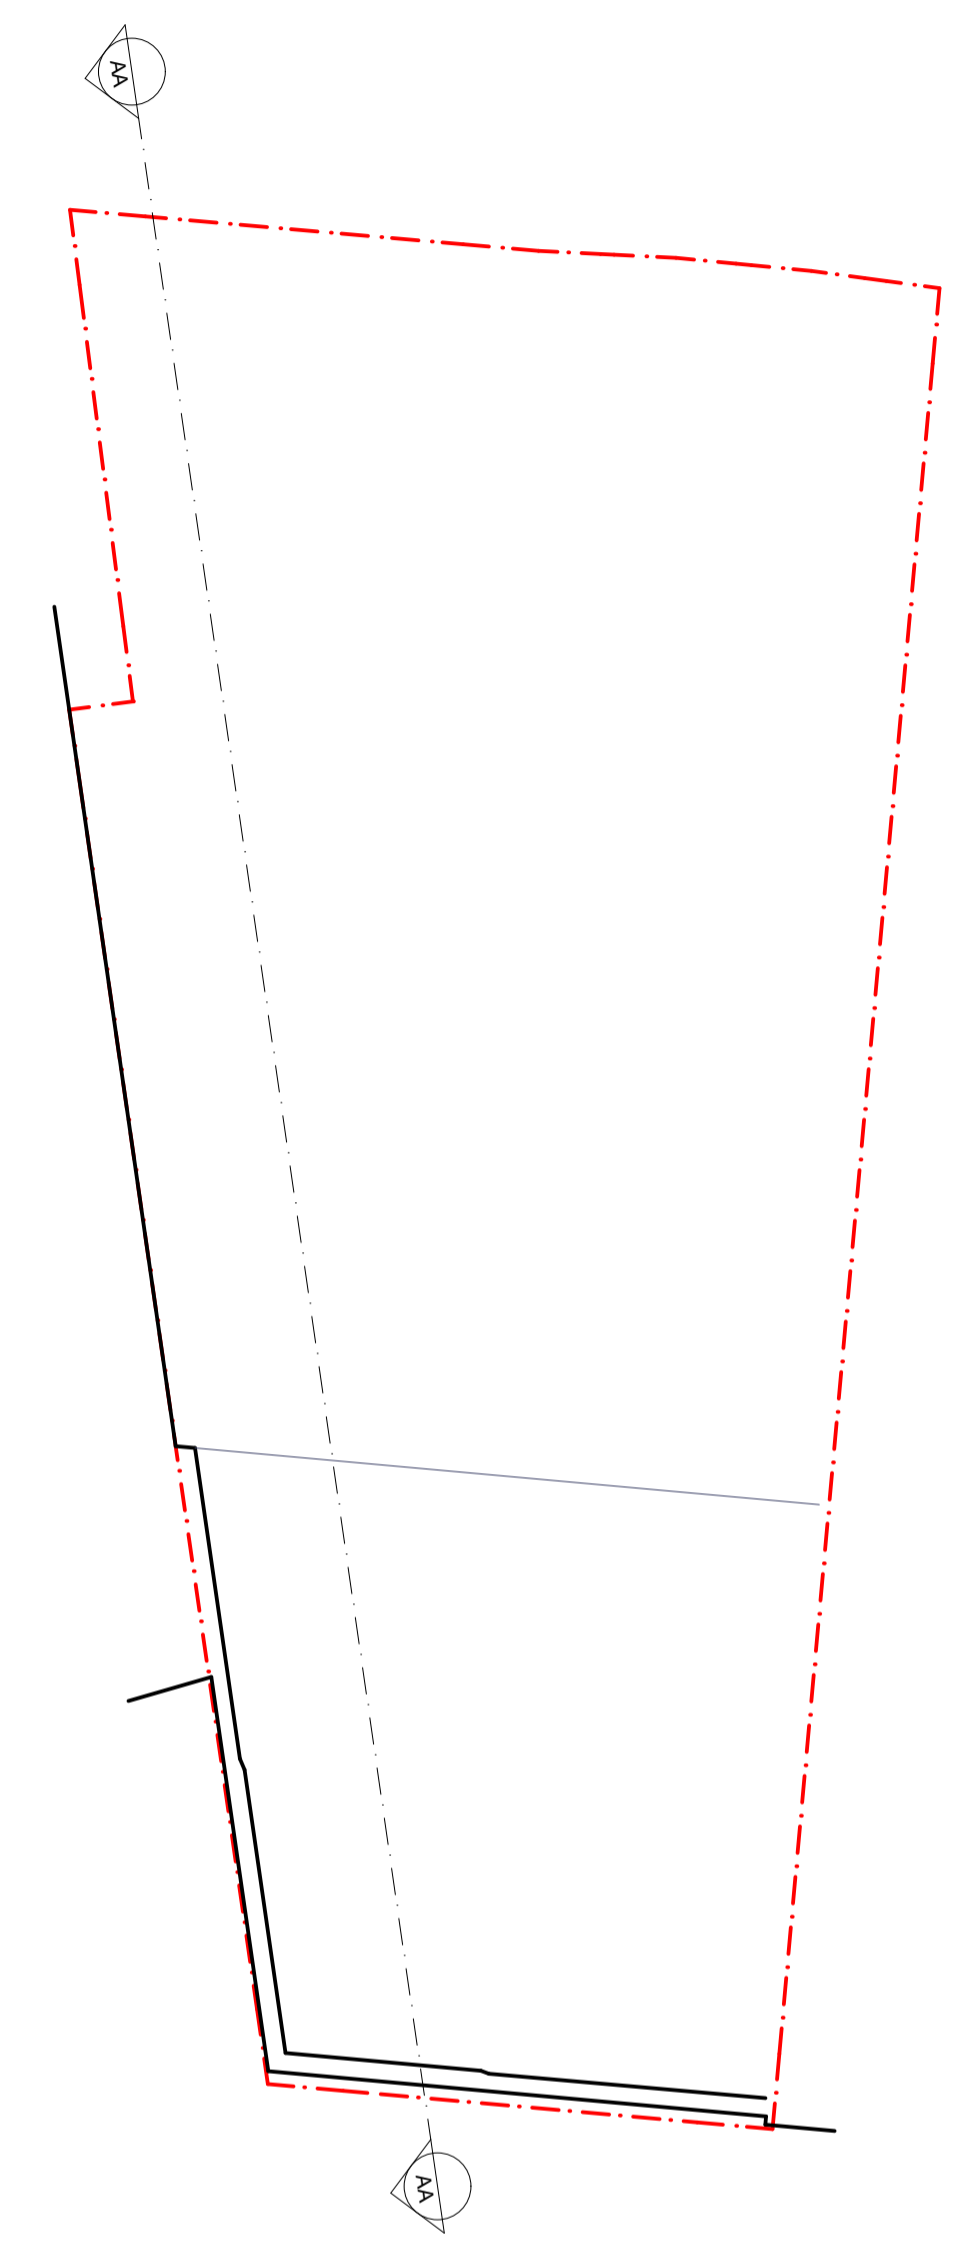

03 - Roof  
SCALE: 1:100@A1

Key(s) / Note(s)

Revision	Description	Drawn	Checked	Date
01	Prior approval application	PM	TW	19/06/2024

FOR PLANNING  
SURVEY / EXISTING  
Existing Plans

Drawing Number							
Project	Originator	Volume	Level	Type	Role	Class	Number
323	ALM	ZZ	ZZ	DR	A	01	0100

Revision  
**01**

Alma-nac Ref	Scale(s)	Original Paper Size
323	1:100	A1

Project Information  
**74 HEATH ROAD**  
Twickenham, TW1 4BW  
Client  
**CHANNY SECURITES LTD**

# alma-nac

11 Waterloo Court, 10 Theed Street, London SE1 8ST  
+44 (0)20 7928 2092 / info@alma-nac.com

This drawing is the copyright of alma-nac architecture and must not be copied or reproduced in part, or in whole, without the express permission of alma-nac architecture. Drawings to be read in conjunction with all associated project information including models, specifications, and related consultants information. Do not scale from documents. All dimensions to be checked on site. Immediately report any discrepancies, errors or omissions to the Architect prior to commencing the works. All dimensions in millimeters unless noted otherwise.