






SCALE 1:100
0 1000 2000 3000 4000 5000 6000 7000 8000 9000mm

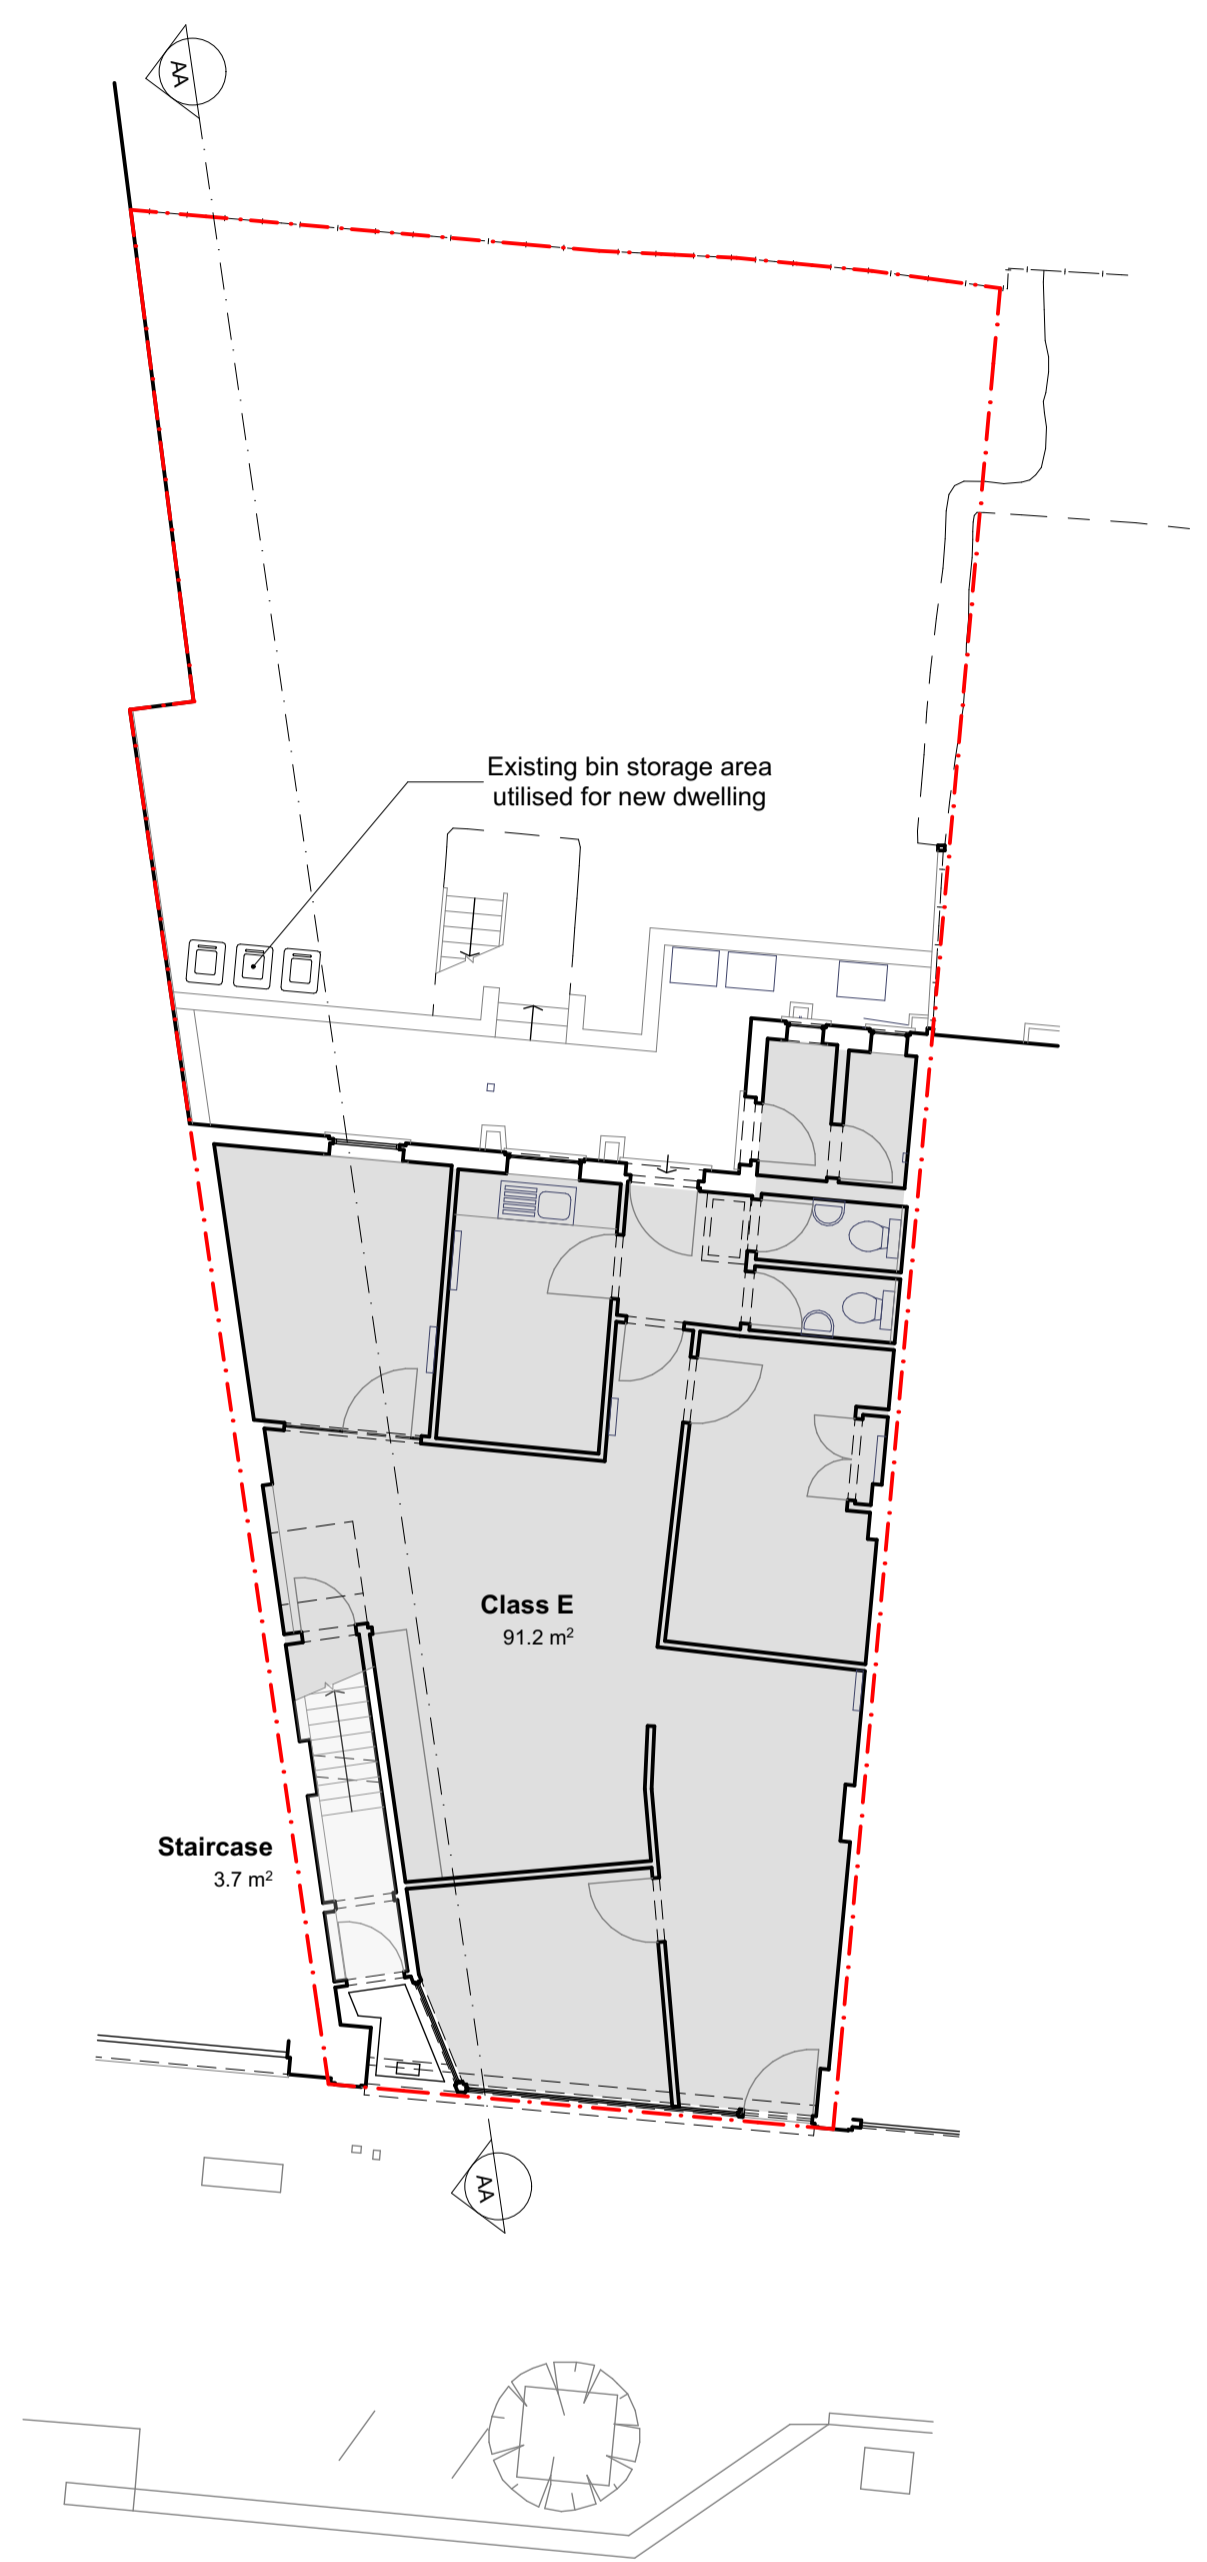


00 - Ground Floor
SCALE: 1:100@A1

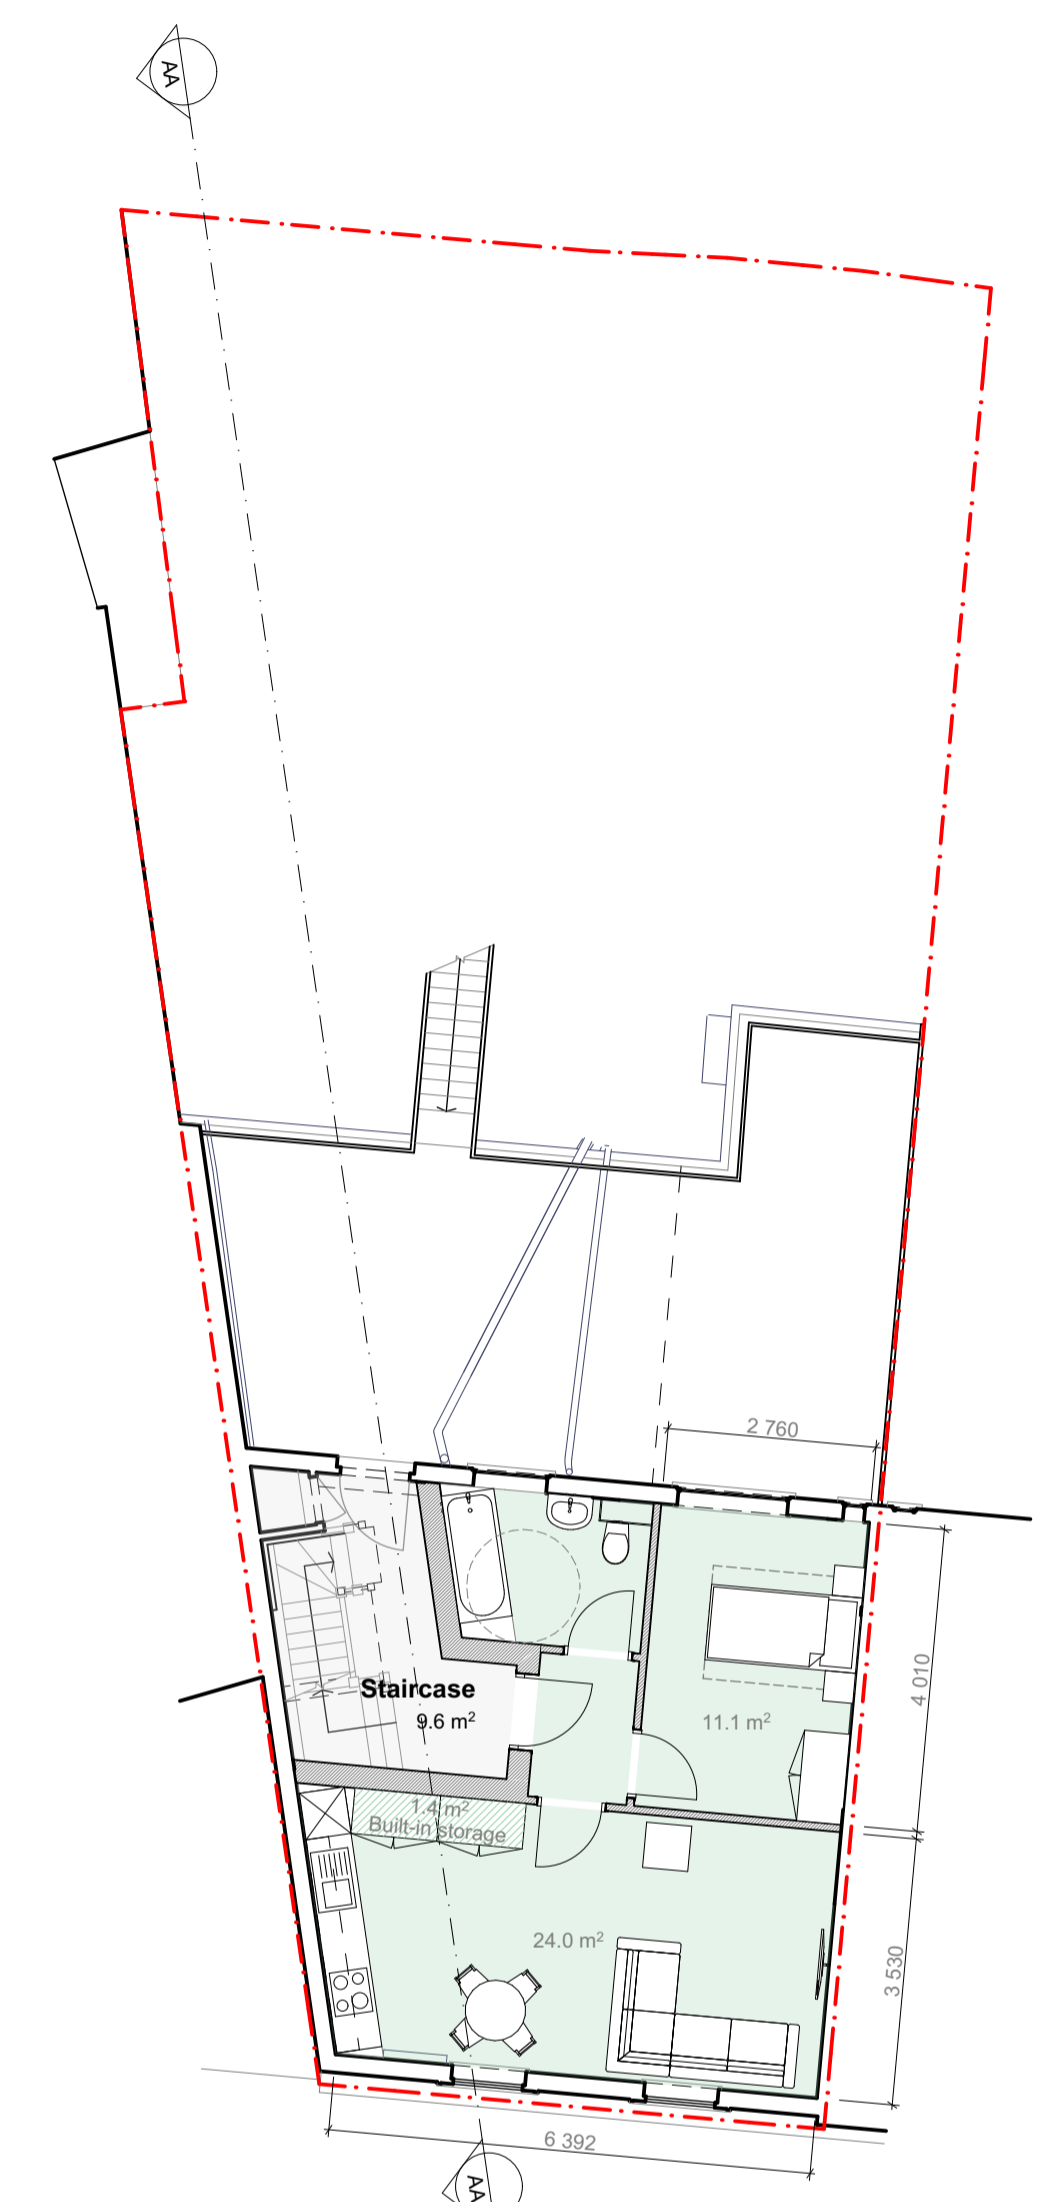

01 - First Floor
SCALE: 1:100@A1

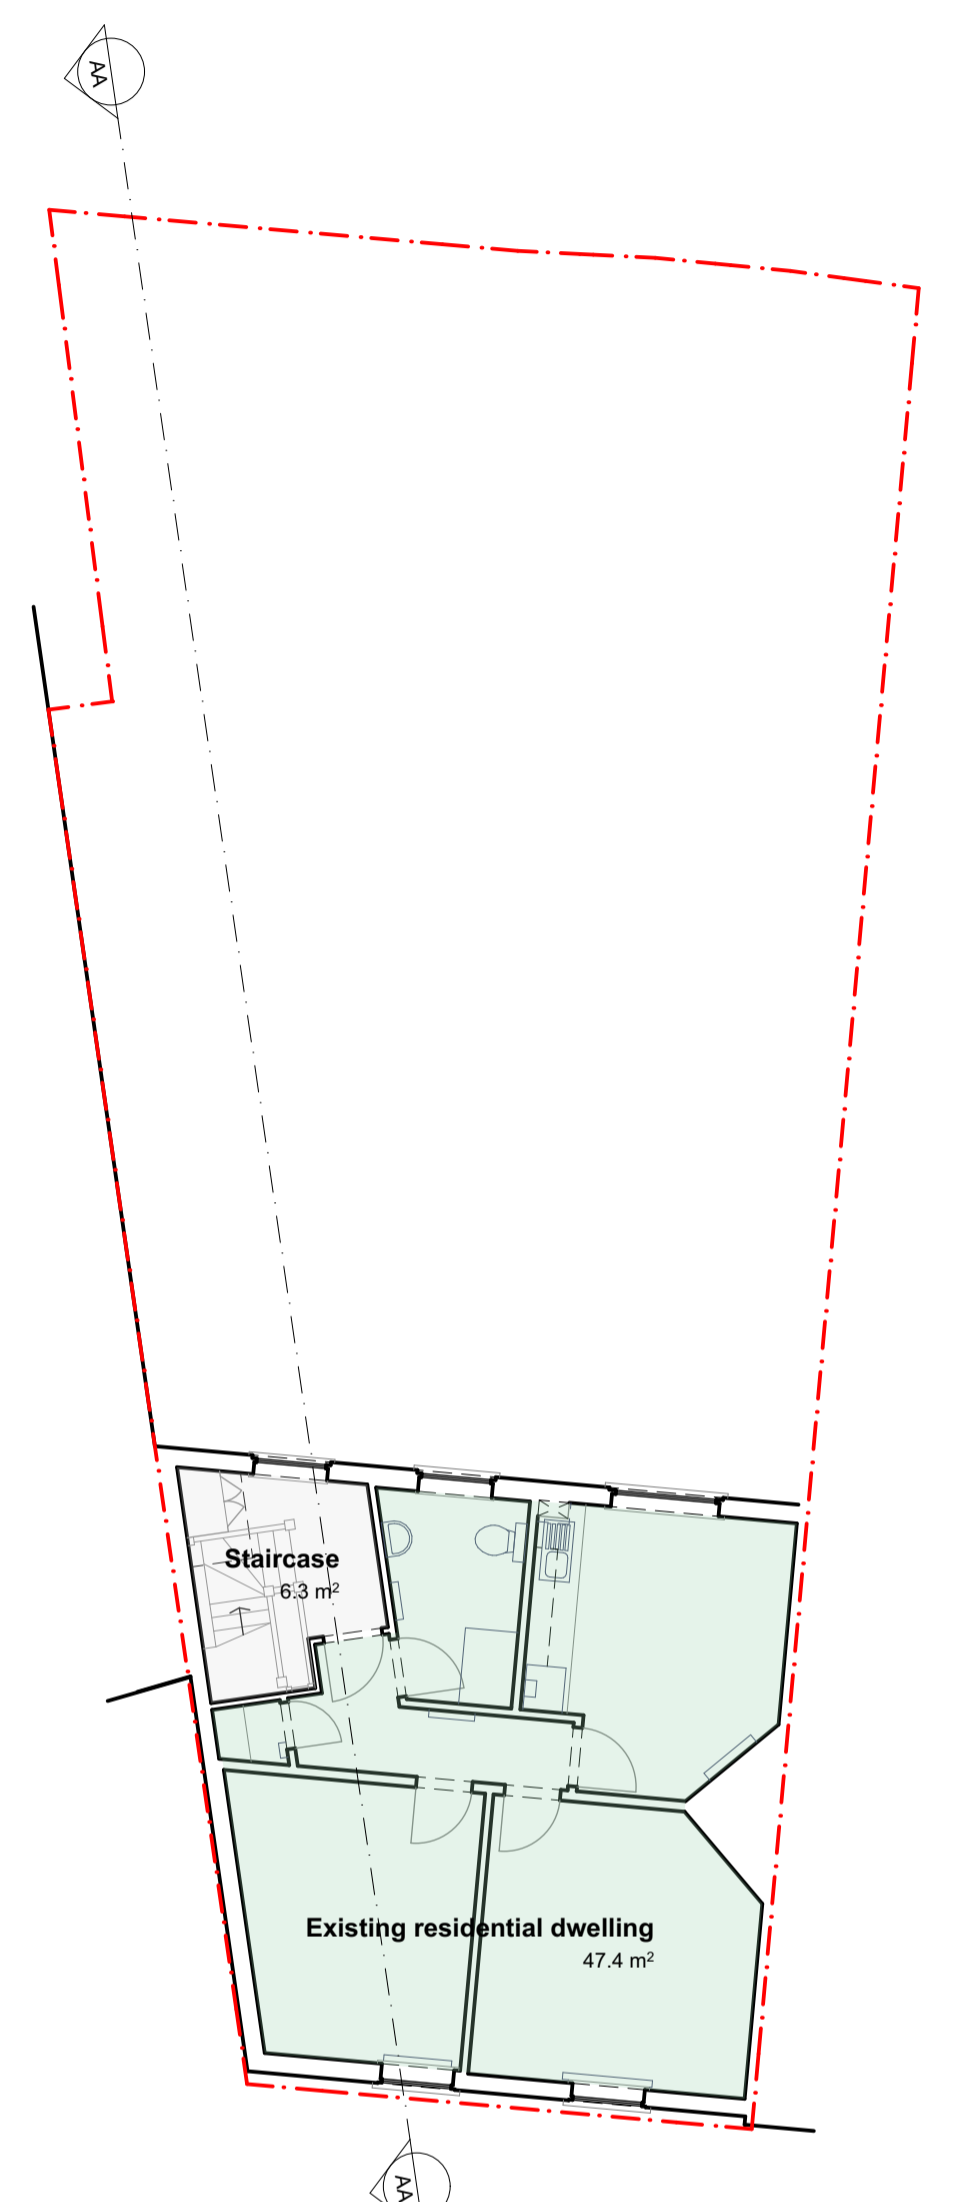

02 - Second Floor
SCALE: 1:100@A1

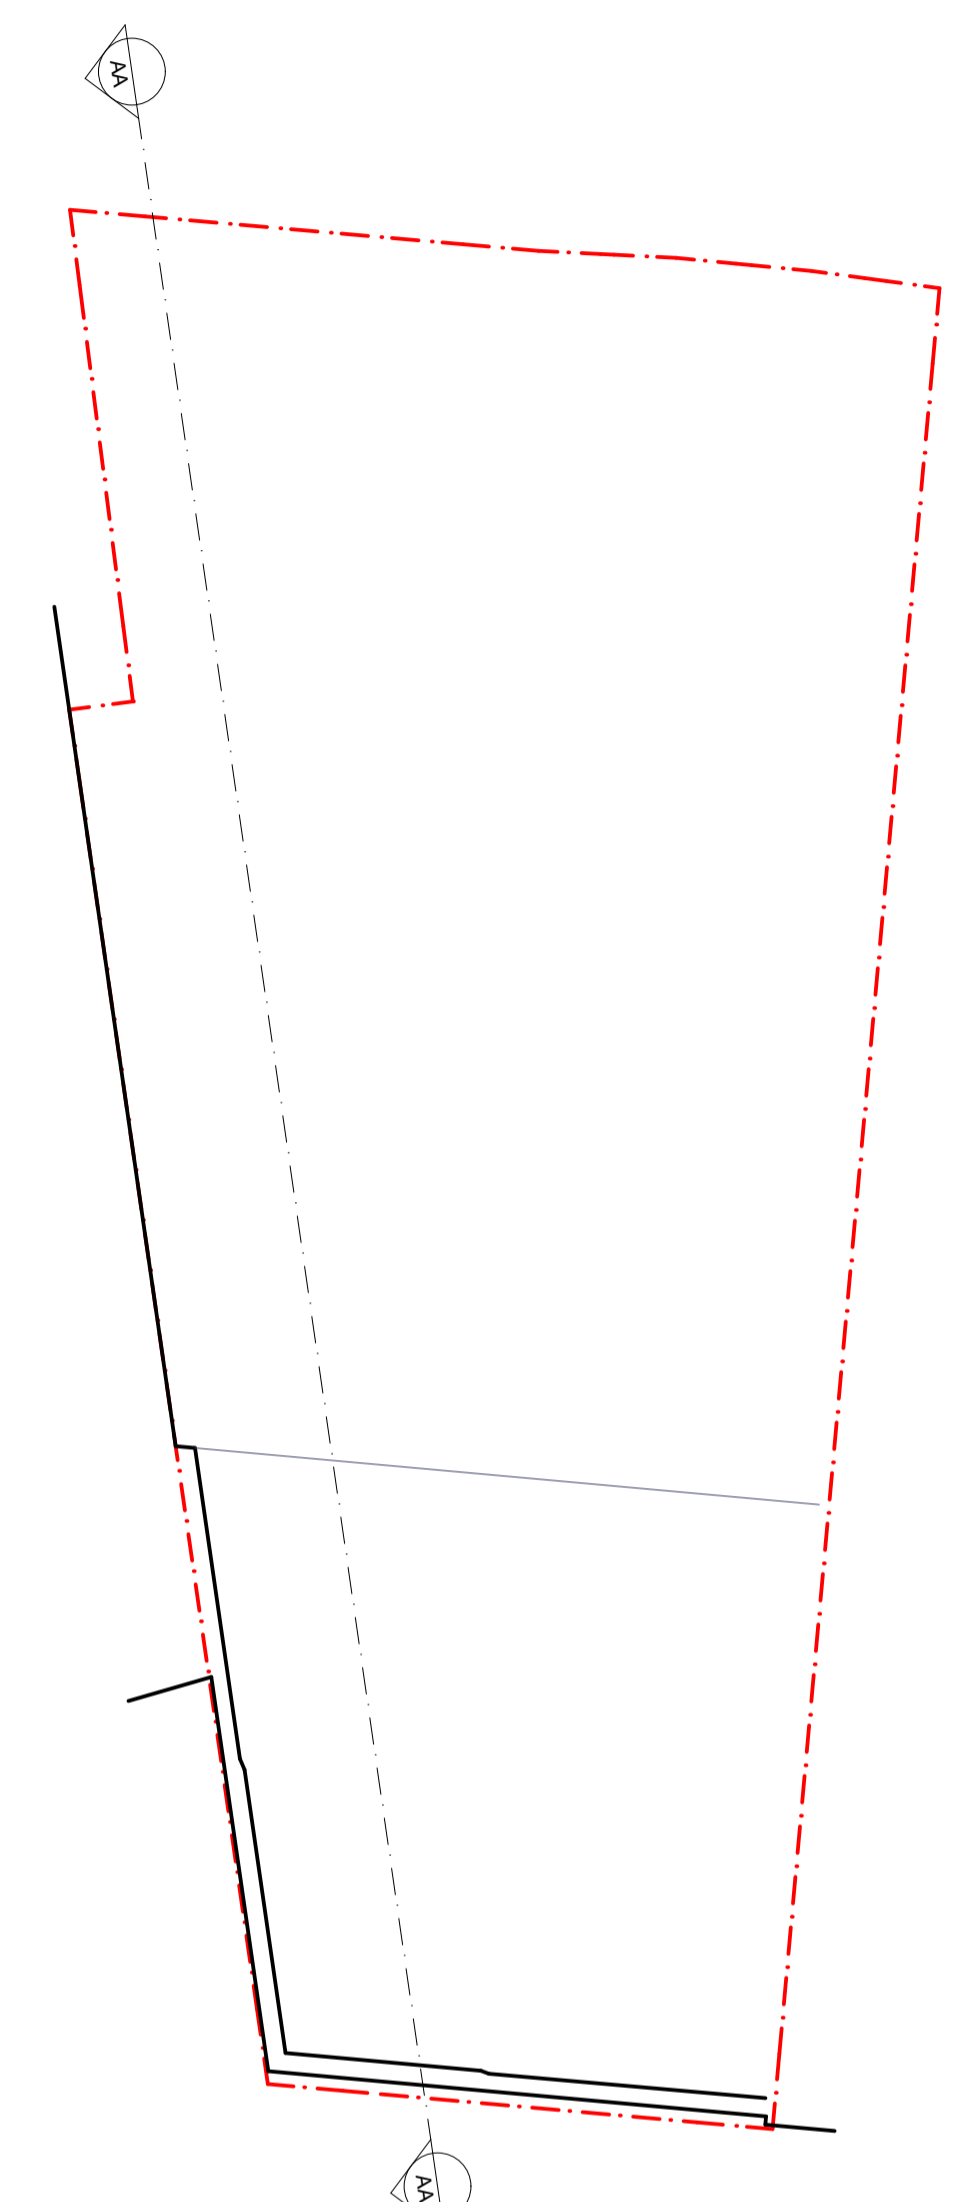

03 - Roof
SCALE: 1:100@A1

Key(s) / Note(s)

Revision	Description	Drawn	Checked	Date
01	Prior approval application	PM	TW	19/06/2024

FOR PLANNING
PLANNING
Proposed Plans

Drawing Number							
Project	Originator	Volume	Level	Type	Role	Class	Number
323	ALM	ZZ	ZZ	DR	A	05	0100
							Revision
							01

Alma-nac Ref	Scale(s)	Original Paper Size
323	1:100	A1

Project Information
74 HEATH ROAD
 Twickenham, TW1 4BW
 Client
CHANTRY SECURITES LTD

alma-nac

11 Waterloo Court, 10 Theed Street, London SE1 8ST
 +44 (0)20 7928 2092 / info@alma-nac.com

This drawing is the copyright of alma-nac architecture and must not be copied or reproduced in part, or in whole, without the express permission of alma-nac architecture. Drawings to be read in conjunction with all associated project information including models, specifications, and related consultants information. Do not scale from documents. All dimensions to be checked on site. Immediately report any discrepancies, errors or omissions to the Architect prior to commencing the works. All dimensions in millimeters unless noted otherwise.