



Demise Line  
Demise area: 385 SqM

B	20/06/24	General amendments	VA
A	13/05/24	General amendments	JN
.	19/04/24	First issue	JN
Revision	Date	Description	Drawn

architects  
project managers  
cost consultants  
**CUBE**  
2nd Floor  
13 Seven York  
Highbury, London  
N1 2TY  
T: 020 837 822 000

Status

PLANNING


Client

PAINTED FURNITURE COMPANY

Project Title  
HAMPTON WICK  
59-61 HIGH STREET, KT1 4DG

Drawing Title

LOCATION AND BLOCK PLAN  
SITE REF: - 1118165

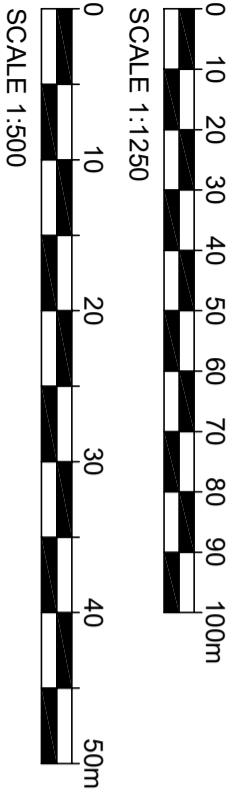

SCALE 1:500

