


SIDE ELEVATION (NORTH)

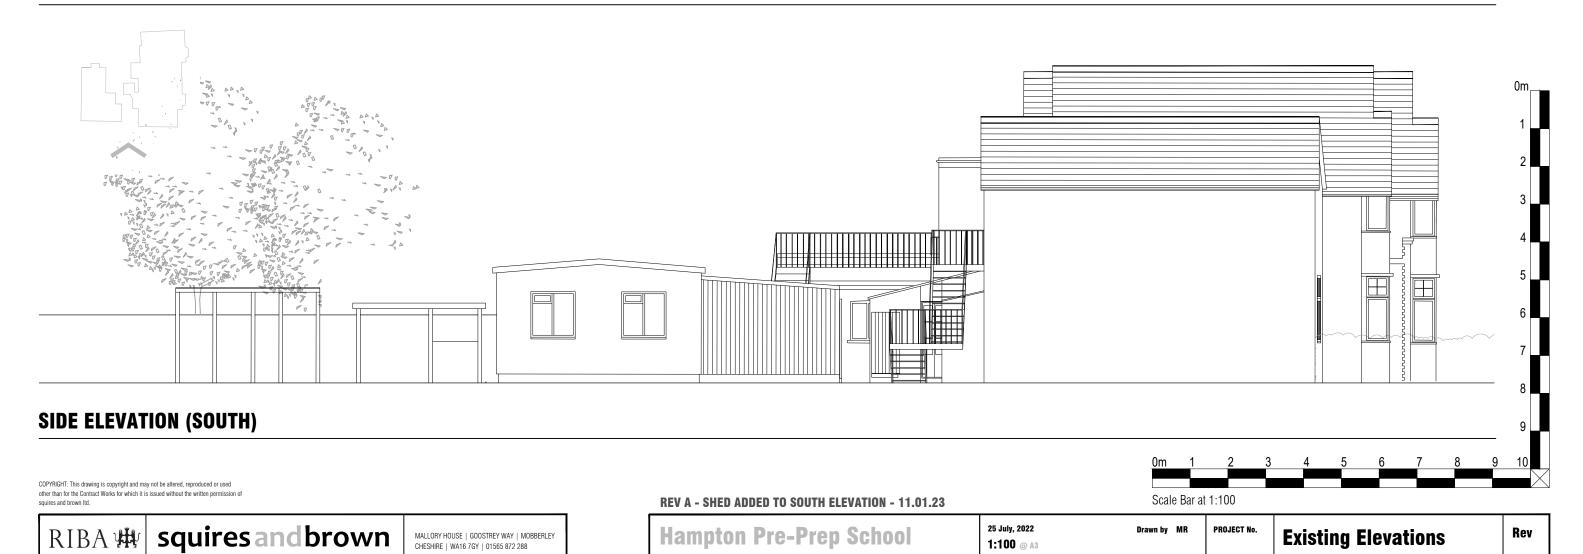

Pre-Prep Hall

info@squiresandbrown.co.uk

architects and building surveyors

1:100 @ A3

Planning Application

1829

A-151