


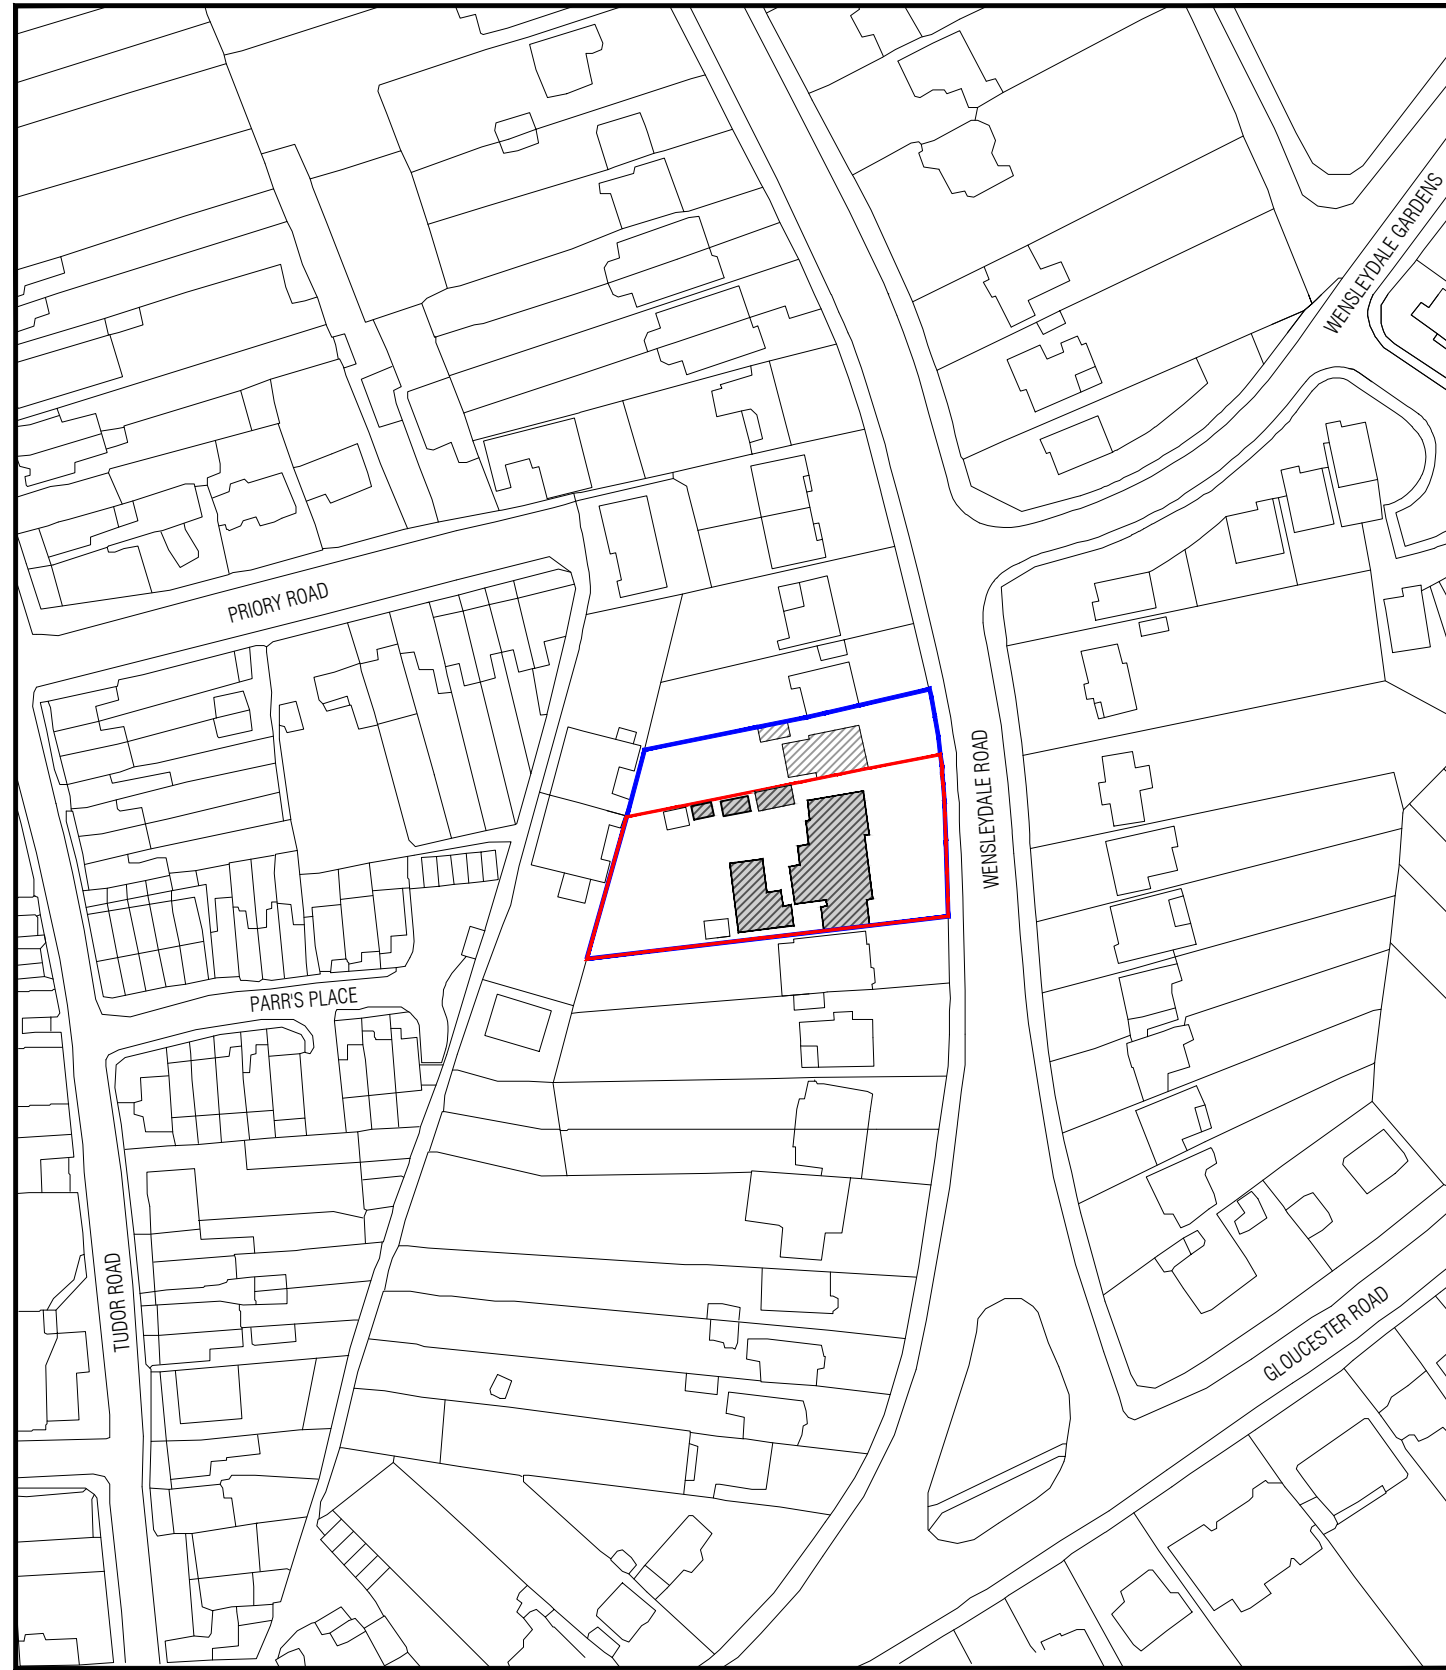

## LOCATION PLAN | 1:1250





- Ownership Boundary
- Site Application Boundary
- Pre-Prep School Buildings
- Shelter
- Other Buildings Within Ownership Boundary



Scale Bar at 1:1250

## LOCATION PLAN | 1:500

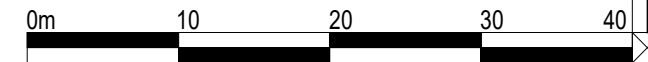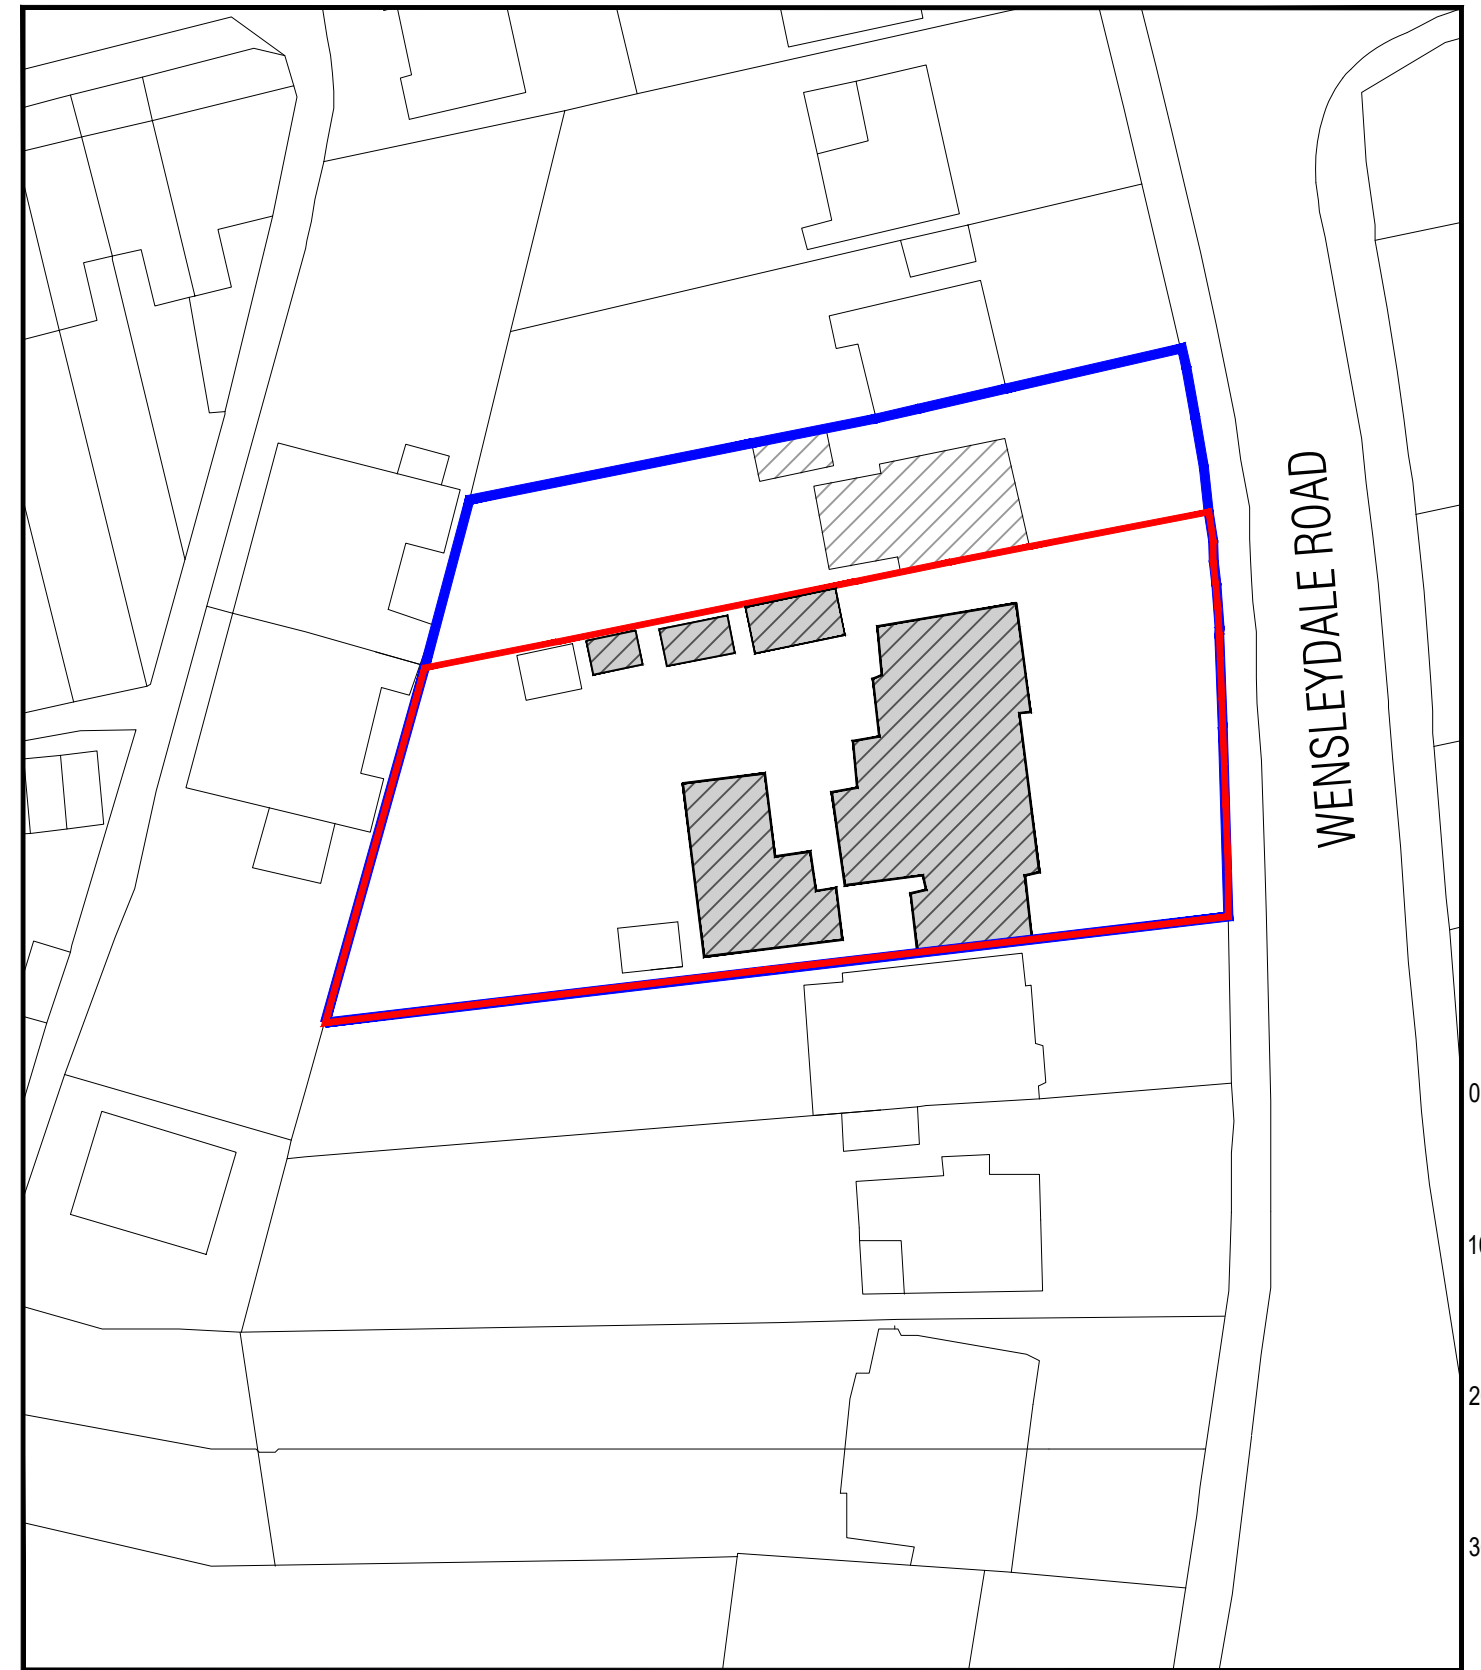

Scale Bar at 1:500

OS LICENSE |

REV A - FOOTPRINT OF NO. 39 AMENDED - 11.01.23

 Chartered Practice	<b>squires and brown</b> architects and building surveyors	MALLORY HOUSE   GOOSTREY WAY   MORBERLEY CHESHIRE   WA16 7GY   01565 872 288 info@squiresandbrown.co.uk www.squiresandbrown.co.uk
------------------------	---	--

<h3>Hampton Pre-Prep School</h3> <h3>Pre-Prep Hall</h3>	25 July, 2022 1:1250 & 1:500 @ A3	Drawn by MR	PROJECT No.	<h2>1829</h2>	<h3>Site Location</h3> <h2>A-001</h2>	Rev <h2>A</h2>
---	--------------------------------------	-------------	-------------	---------------	---------------------------------------	-------------------