

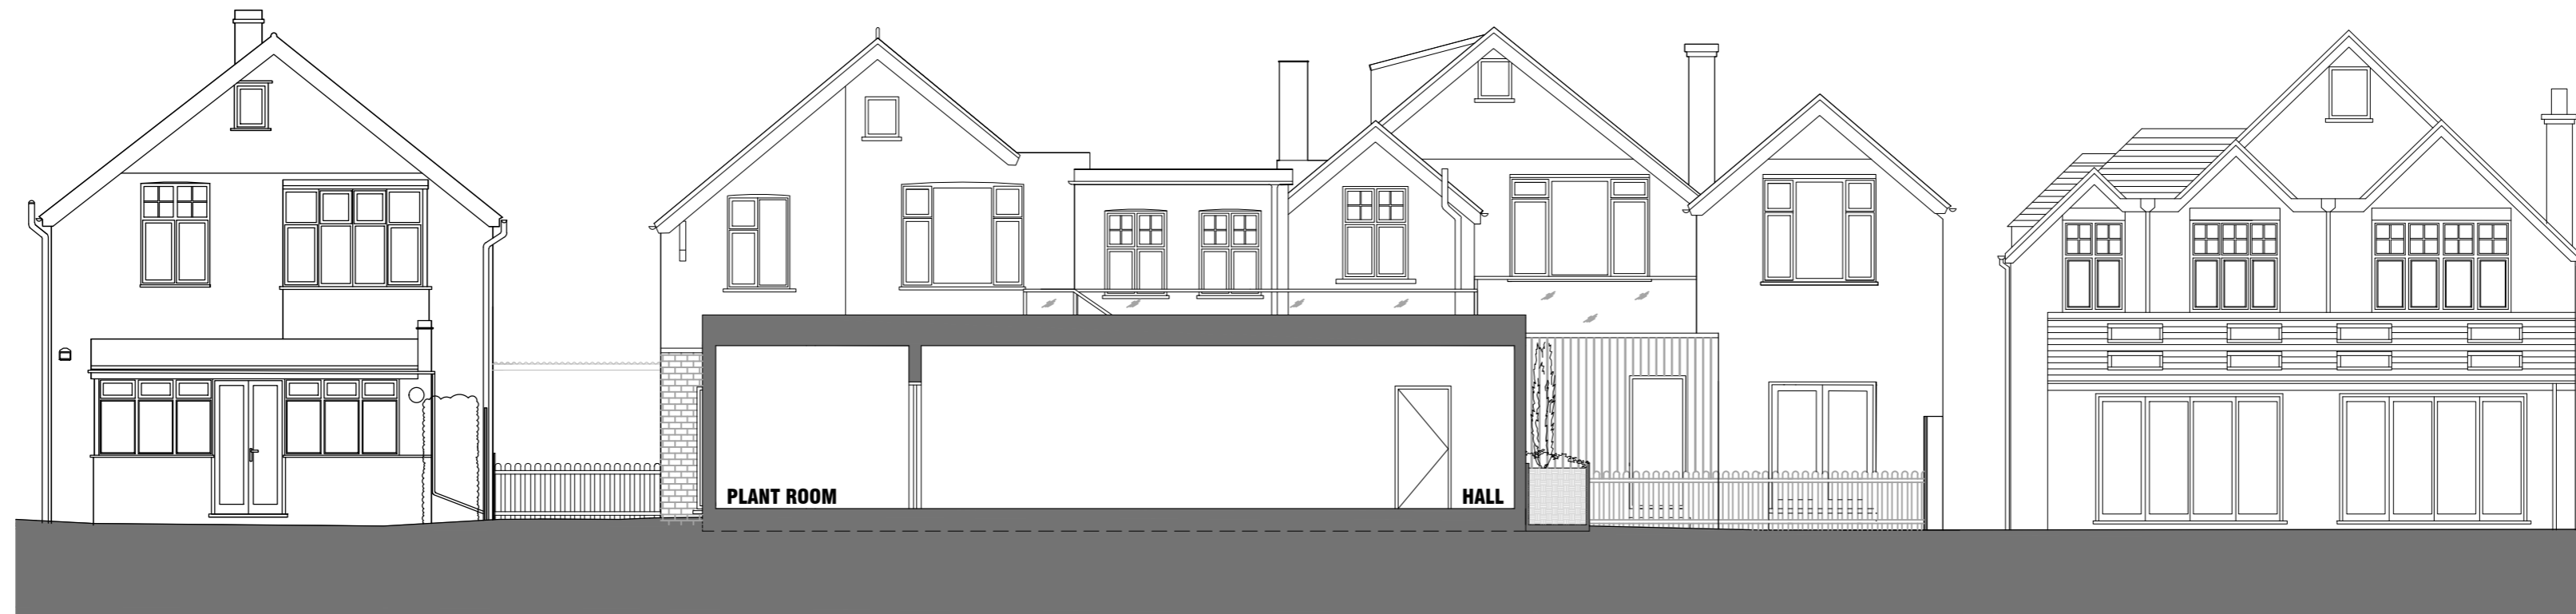


EXISTING SITE SECTION B

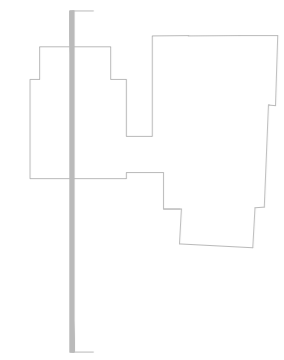

PROPOSED SITE SECTION B

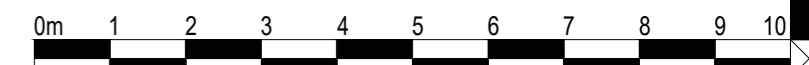

Scale Bar at 1:100

REV B - EXTENSION REDUCED BY 2M AND HALL END MODULE REDUCED IN SIZE - 02.03.23
 REV A - HOUSE NO.39 ADDED - 11.01.23

RIBA Chartered Practice	squires and brown architects and building surveyors	MALLORY HOUSE GOOSTREY WAY MOBBERLEY CHESHIRE WA16 7GY 01565 872 288 info@squiresandbrown.co.uk www.squiresandbrown.co.uk	Hampton Pre-Prep School Pre-Prep Hall		16 August, 2022 1:100 @ A2	Drawn by MR PROJECT No.	Site Section B A-201	Rev B
			Planning Application	1829				

COPYRIGHT: This drawing is copyright and may not be altered, reproduced or used other than for the Contract Works for which it is issued without the written permission of squires and brown ltd.