


PROPOSED SECTION AT 'A'
SCALE 1:100 @ A3

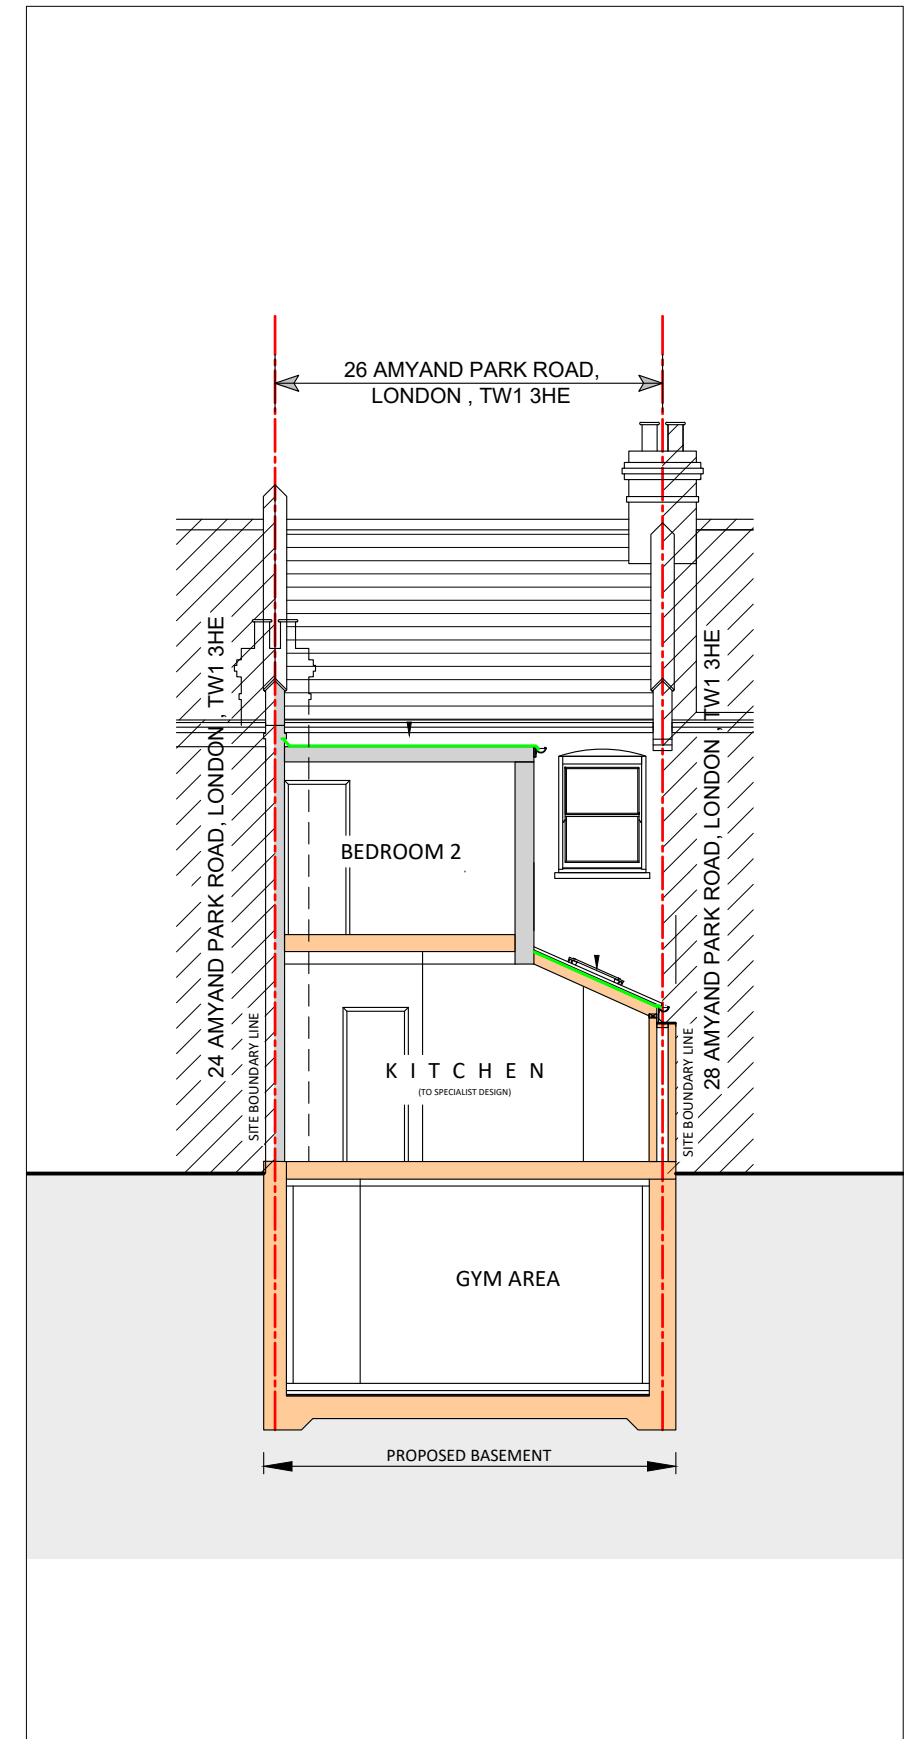


PROPOSED SECTION AT 'B'
SCALE 1:100 @ A3

NOTES

1. ALL DIMENSIONS TO BE CHECKED ON SITE.
2. THIS DRAWING HAS BEEN DRAWN TO SCALE, AS SHOWN, FOR THE PURPOSE OF OBTAINING LOCAL AUTHORITY APPROVAL.

BAR SCALE:

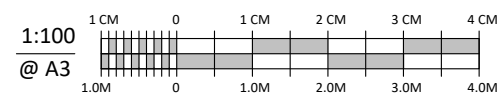

REVISIONS:

Drawing Title: PROPOSED SECTIONS AT 'A' & 'B'
 Property Address: 26 AMYAND PARK ROAD, LONDON, TW1 3HE.
 Date: MAY 2024
 Scale @ A3: 1:100
 Drawing Number: SC 23111 / AP / BA03