

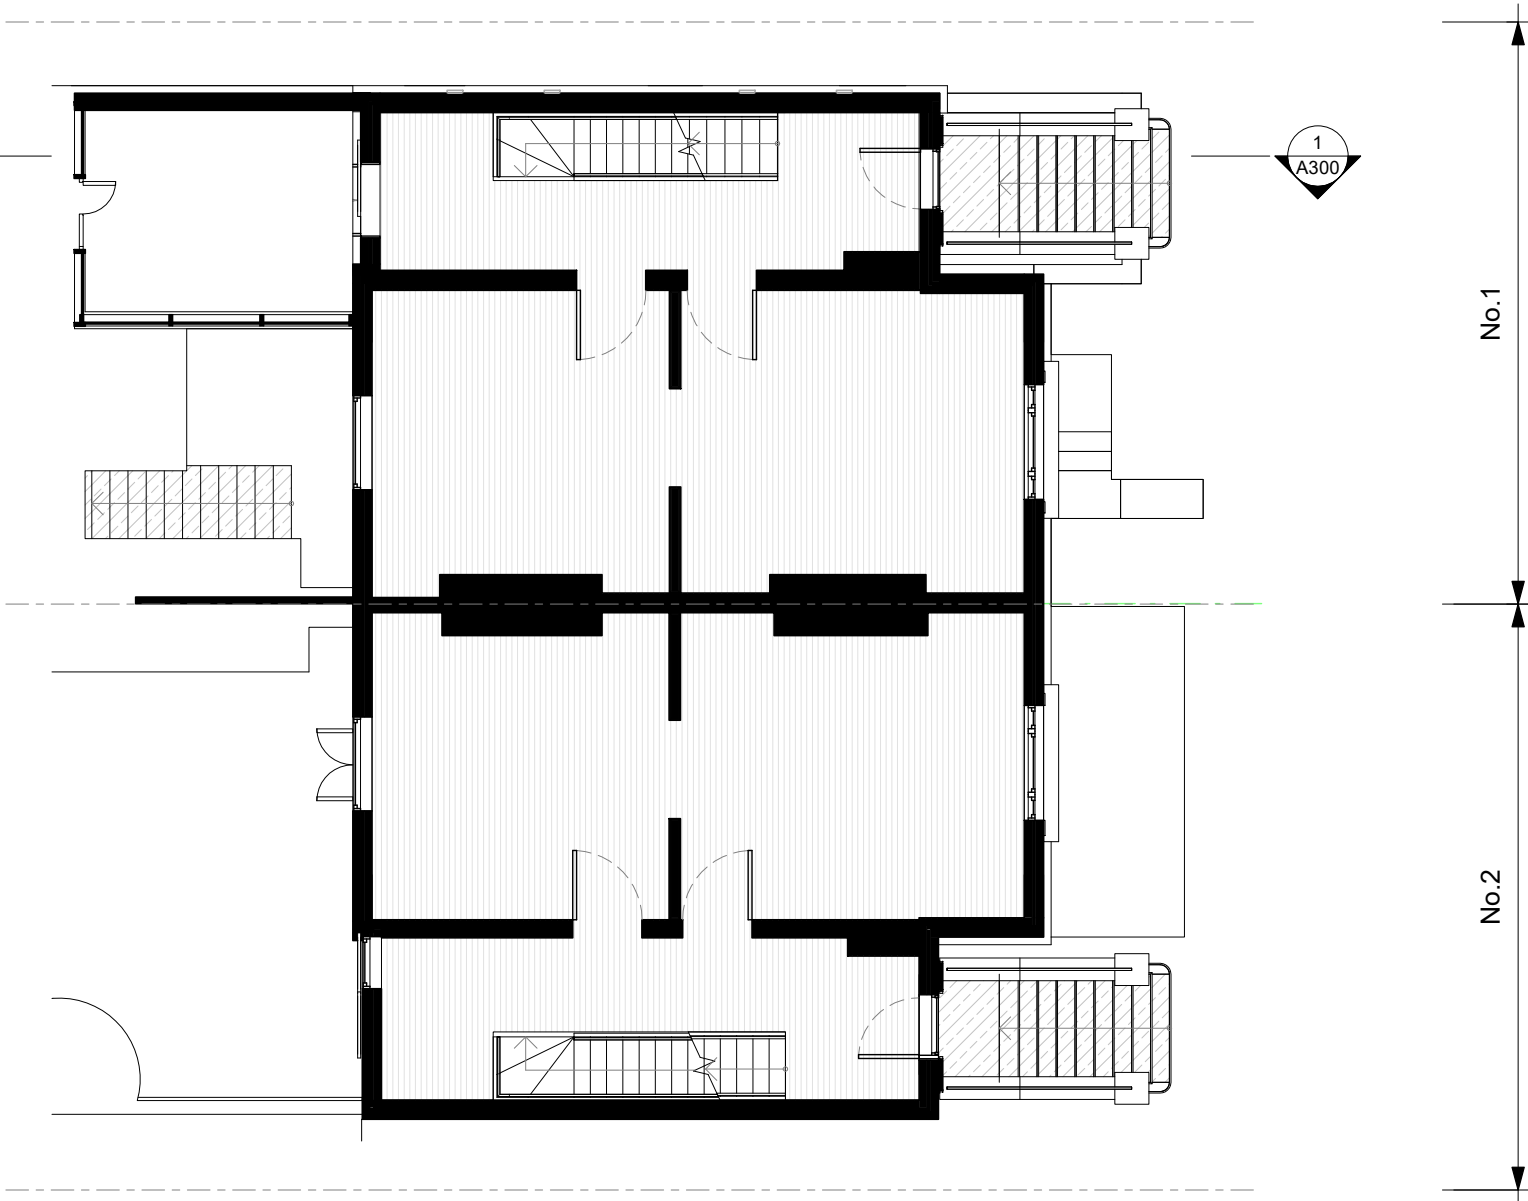


Existing

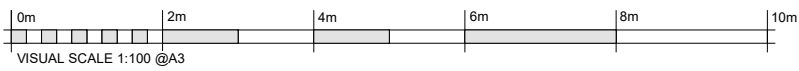


Proposed

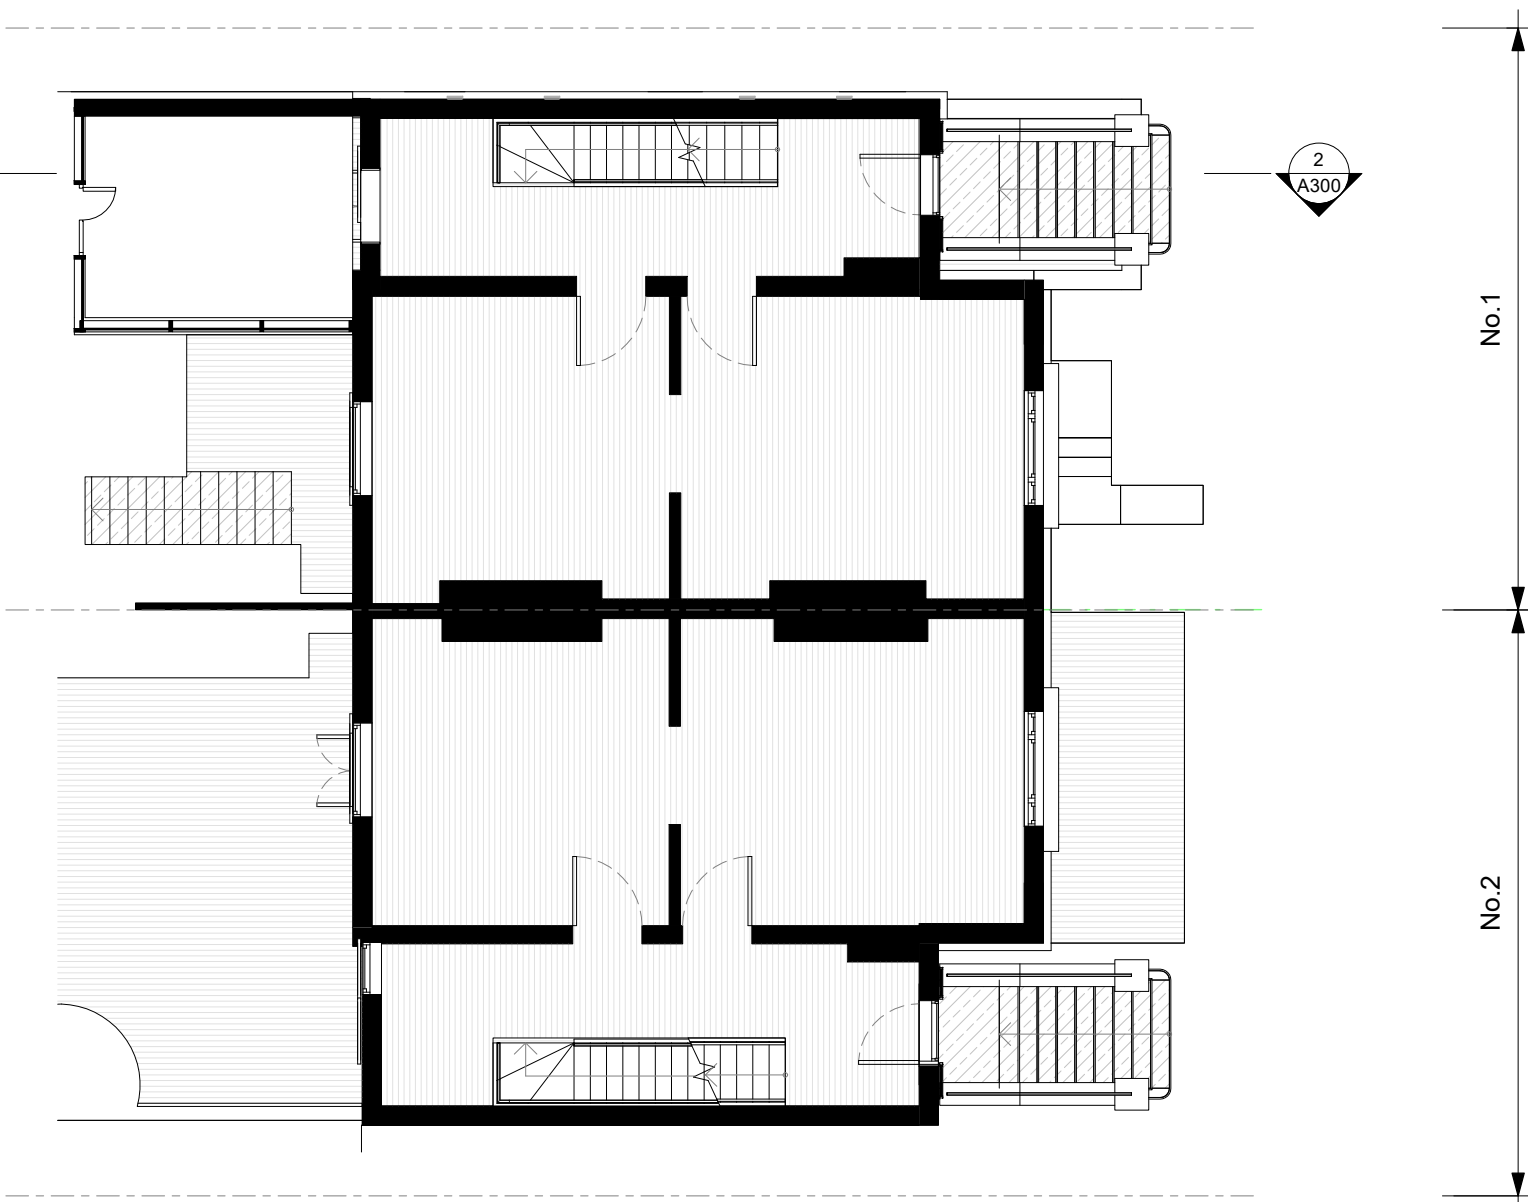

Notes
Please report any discrepancies on the drawing to LA immediately.
Do not measure off the drawing. All dimensions to be checked on site.

Revision	Description	Date
P2	Dormers updated	04.06.24
P1	Dormers Updated	08.02.24

Revision	Description	Date

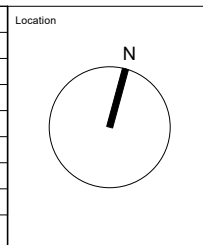

London Atelier
Architecture, Interior, Museum and Exhibition Design
 Studio 7
 160 Barby Road
 London W10 6BS
 +44 (0) 20 3490 2140
 info@londonatelier.com
 www.londonatelier.com

Drawing Status	Planning		
Project Title	1 & 2 The Hermitage, TW10 6SH		
Drawing Title	Existing & Proposed Plans Ground Floor		
Drawing No.	Rev.	Scale	Date
LA128_A100	P2	1 : 100@A3	09/02/2024