


Existing

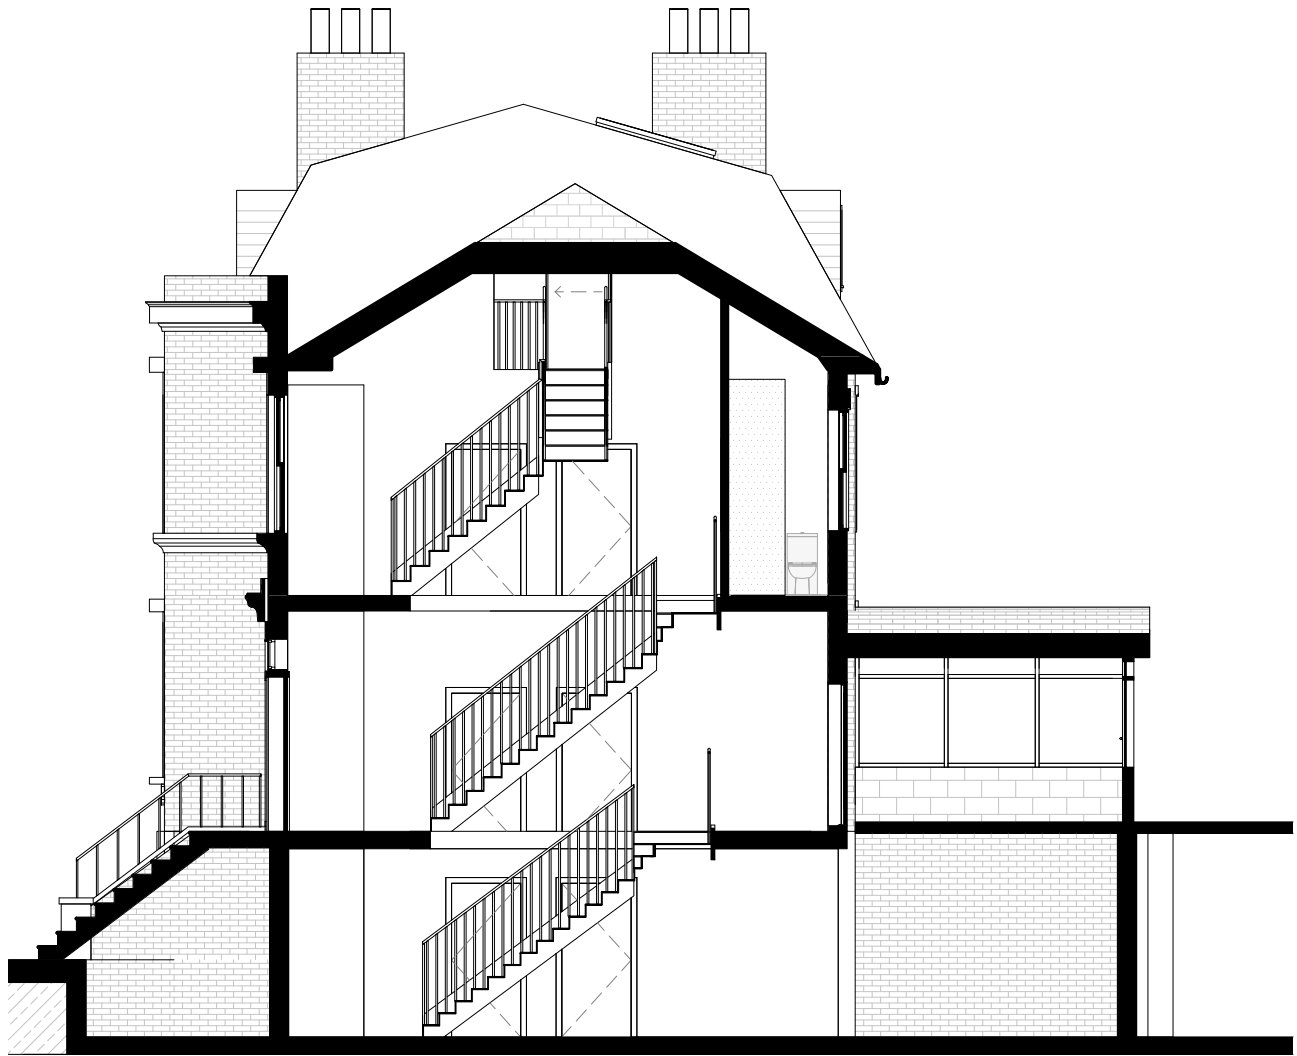

Proposed



Notes Please report any discrepancies on the drawing to LA immediately. Do not measure off the drawing. All dimensions to be checked on site.			Location		Drawing Status Planning				
					Project Title 1 & 2 The Hermitage, TW10 6SH				
					Drawing Title Existing & Proposed Section East-West				
					Drawing No. LA128_A300		Rev. P2	Scale 1 : 100@A3	Date 09/02/2024
P2 Dormers updated 04.06.24			P1 Dormers Updated 08.02.24			London Atelier <i>Architecture, Interior, Museum and Exhibition Design</i> Studio 7 160 Barlby Road London W10 6BS +44 (0) 20 3490 2140 info@londonatelier.com www.londonatelier.com			
Revision	Description		Date						