


1 Proposed Front(North) Elevation
1 : 50



4 Proposed Side (East) Elevation
1 : 50

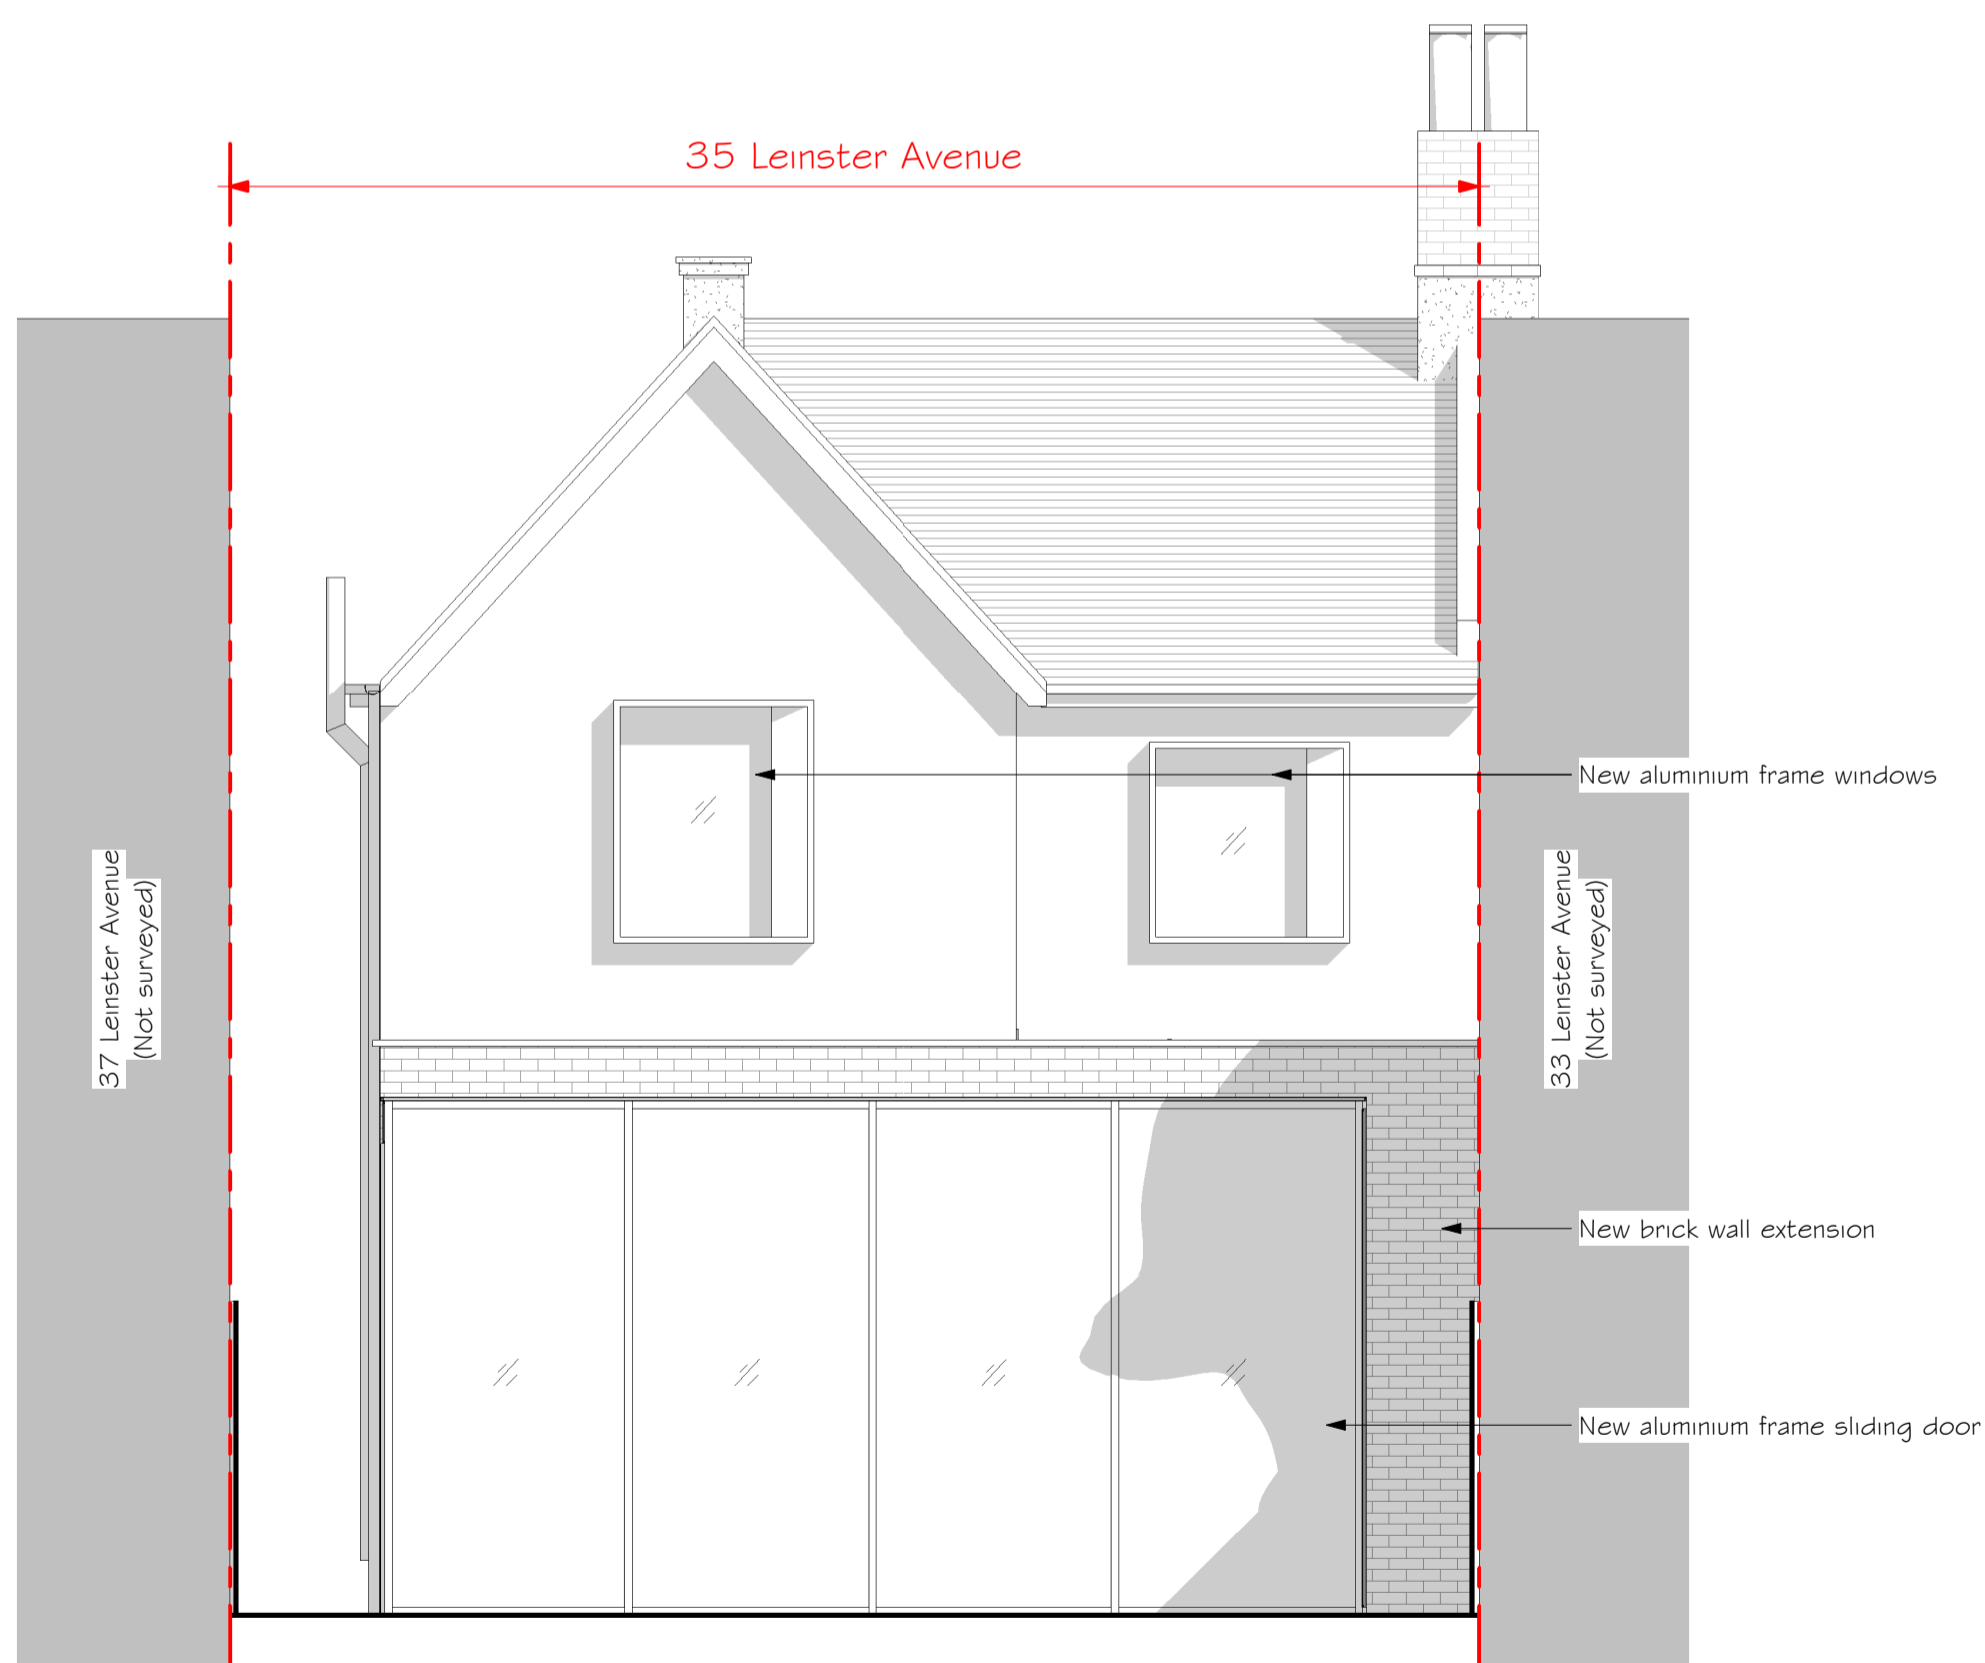

5 Proposed Rear(South) Elevation
1 : 50



2 Proposed Section
1 : 50

DO NOT SCALE FROM THIS DRAWING

This drawing is expressly for the purpose of use as part of the Planning application for this scheme and should not be used for construction.

key plan

rev
by chkd
date
amendments

project
title 35 Leinster Avenue
Proposed Elevations and
Section
date 12/06/2024
drawn by PL checked by MW

drawing status
scale 1 : 50 @ A1
drawing no 626 P 15
client ref. 626

STYLUS | ARCHITECTS

ARCHITECTURE · MASTERPLANNING · INTERIOR DESIGN

76 White Hart Lane · Barnes · London · SW13 0PZ
Email: info@stylusarchitects.co.uk · www.stylusarchitects.co.uk