



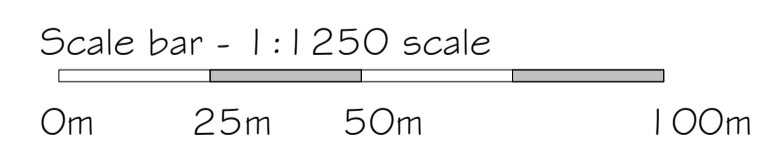

1 Location Plan  
1 : 1250

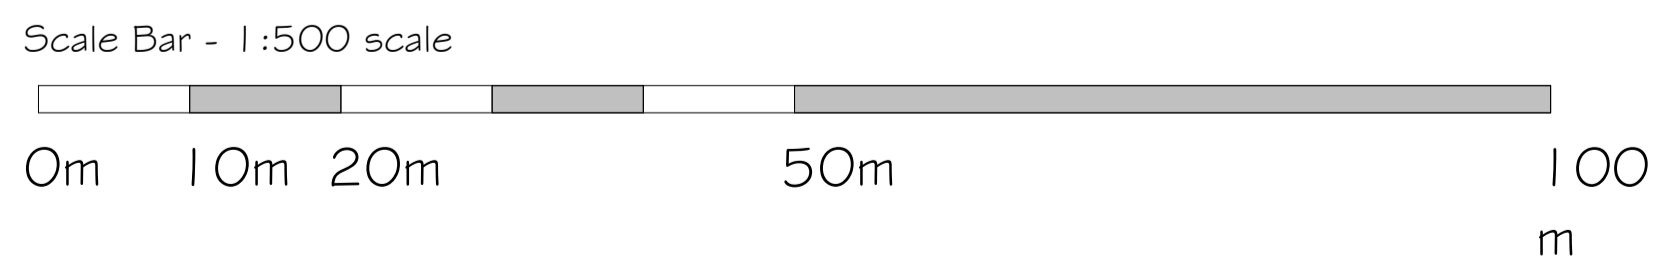


4 Block Plan  
1 : 500



This drawing is expressly for the purpose of use as part of the Planning application for this scheme and should not be used for construction.

key plan

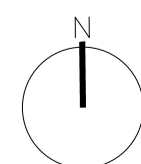

rev -  
by - chkd -  
date -  
amendments -

project 35 Leinster Avenue  
title Proposed OS Map & Block Plan  
date 12/06/2024  
drawn by PL checked by MW

drawing status  
scale  
drawing no  
client ref.

Planning  
As indicated @ A1  
626 P 01  
626

**STYLUS | ARCHITECTS**  
ARCHITECTURE · MASTERPLANNING · INTERIOR DESIGN  
76 White Hart Lane · Barnes · London · SW13 0PZ  
Email: info@stylusarchitects.co.uk · www.stylusarchitects.co.uk