


Items to be removed / demolished

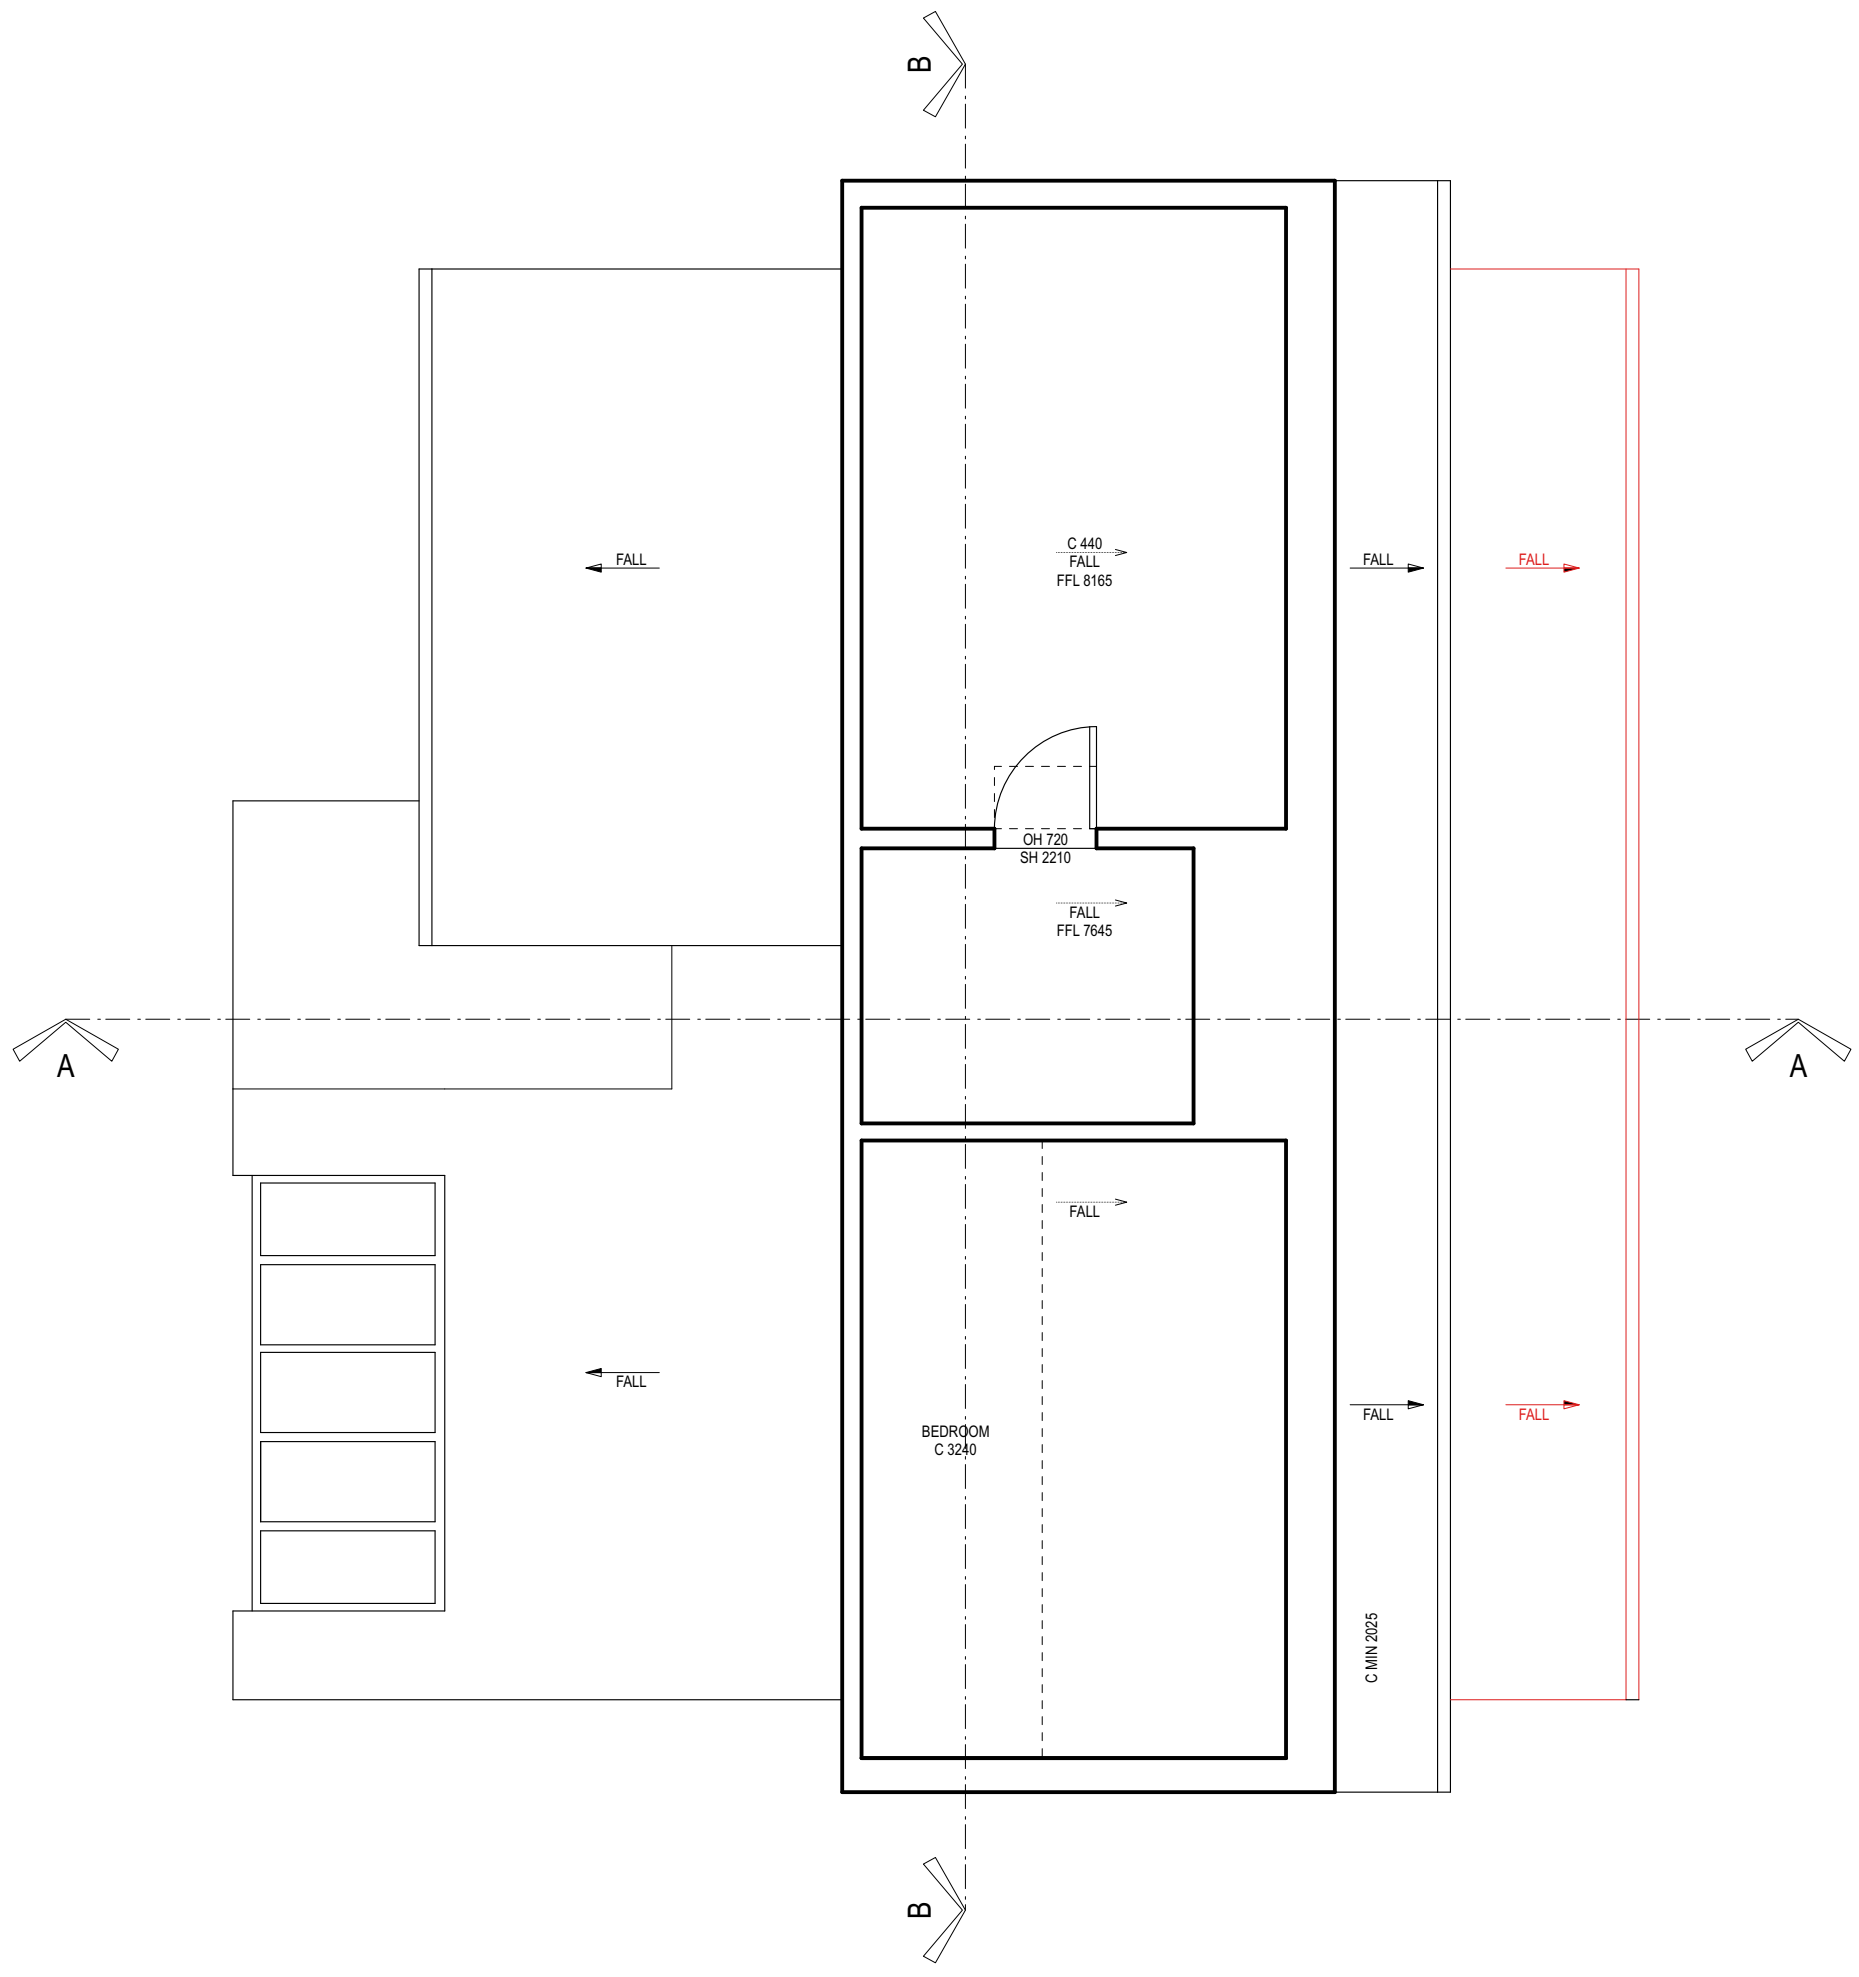

EXISTING: LOFT PLAN



Rev	Date	Notes
-	2024-05-22	New drawing

PLANNING LEVEL

Project
 58 Rosemont Road
 Richmond
 TW10 6QL

Drawing
 Existing Loft Plan

Scale
 1:50 (A3)

Number
 RR2-EX005

Drawn by
 CF

Revision
 -