




EXISTING GROUND FLOOR PLAN

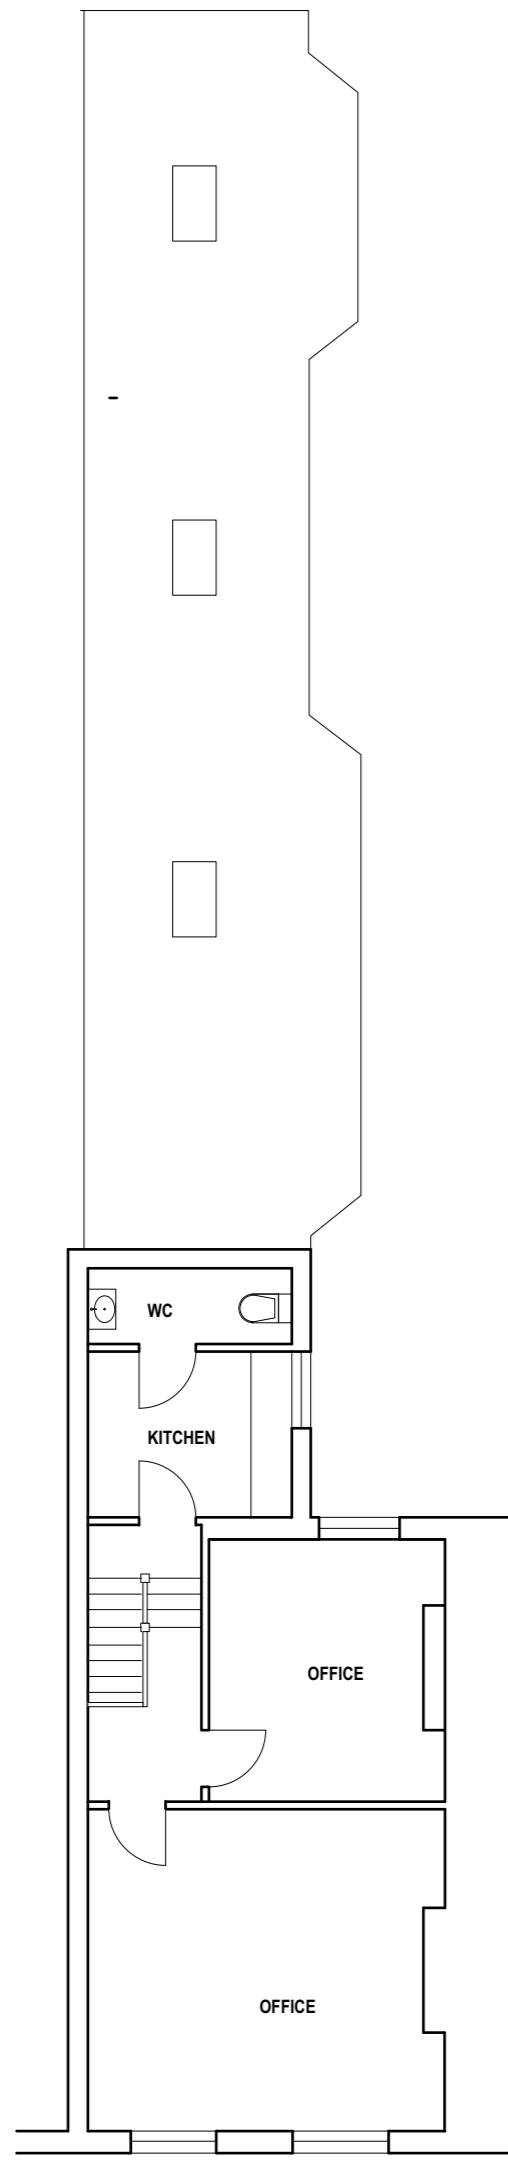

EXISTING FIRST FLOOR PLAN

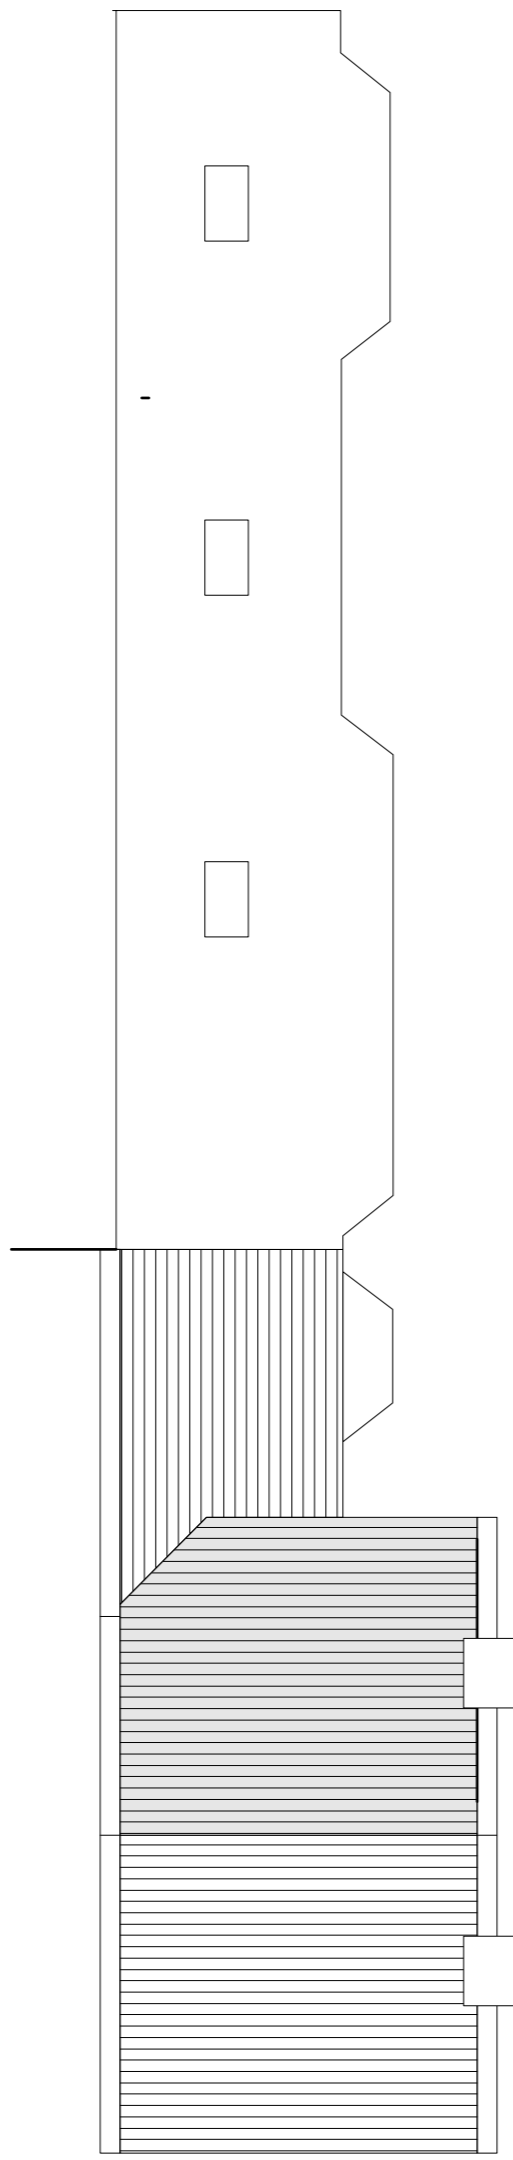


EXISTING ROOF PLAN

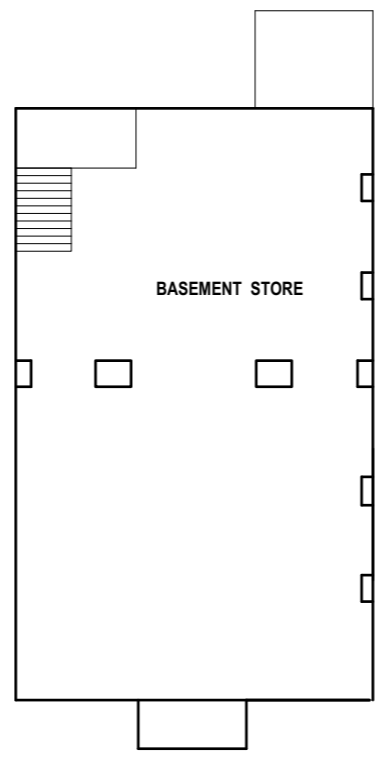


EXISTING BASEMENT PLAN



EXISTING FRONT (NE) ELEVATION

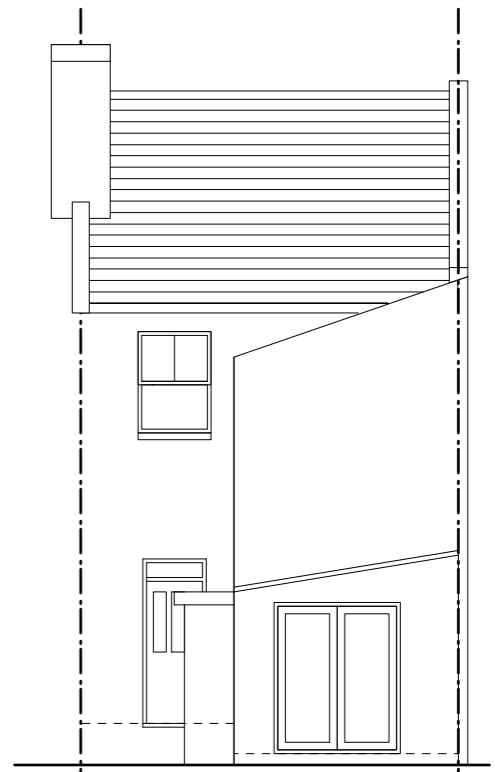

EXISTING REAR (SW) ELEVATION

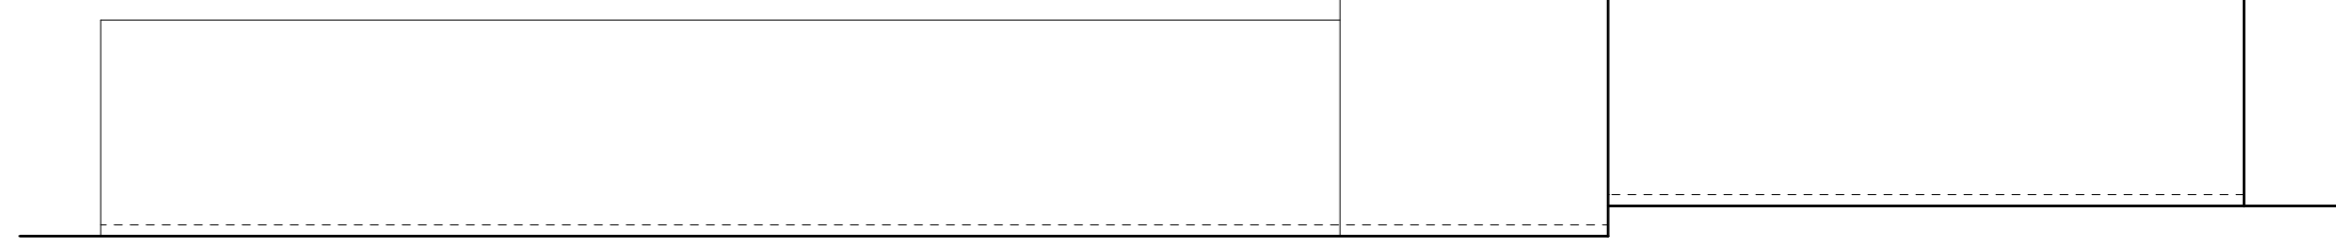

EXISTING SIDE (SE) ELEVATION



EXISTING SIDE (NW) ELEVATION

