




PROPOSED GROUND FLOOR PLAN

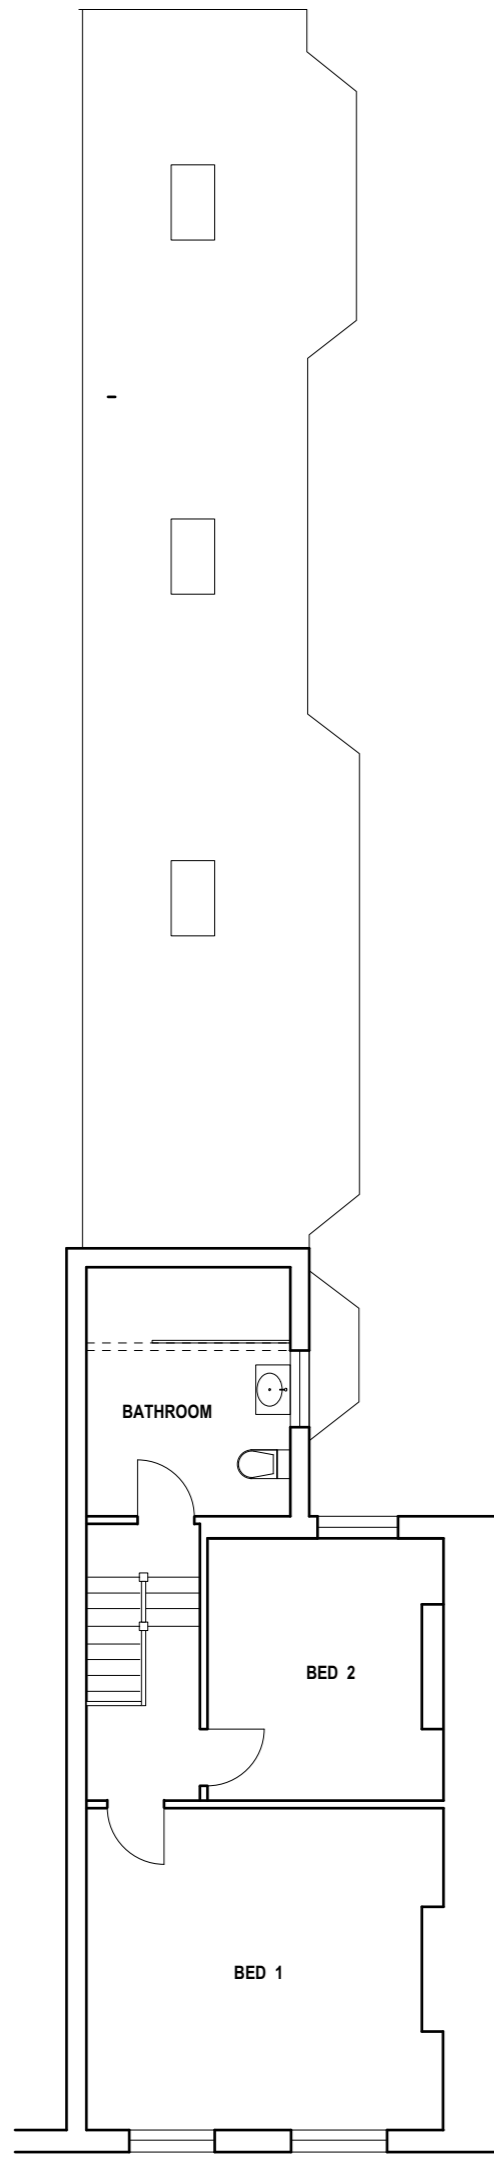


PROPOSED FIRST FLOOR PLAN

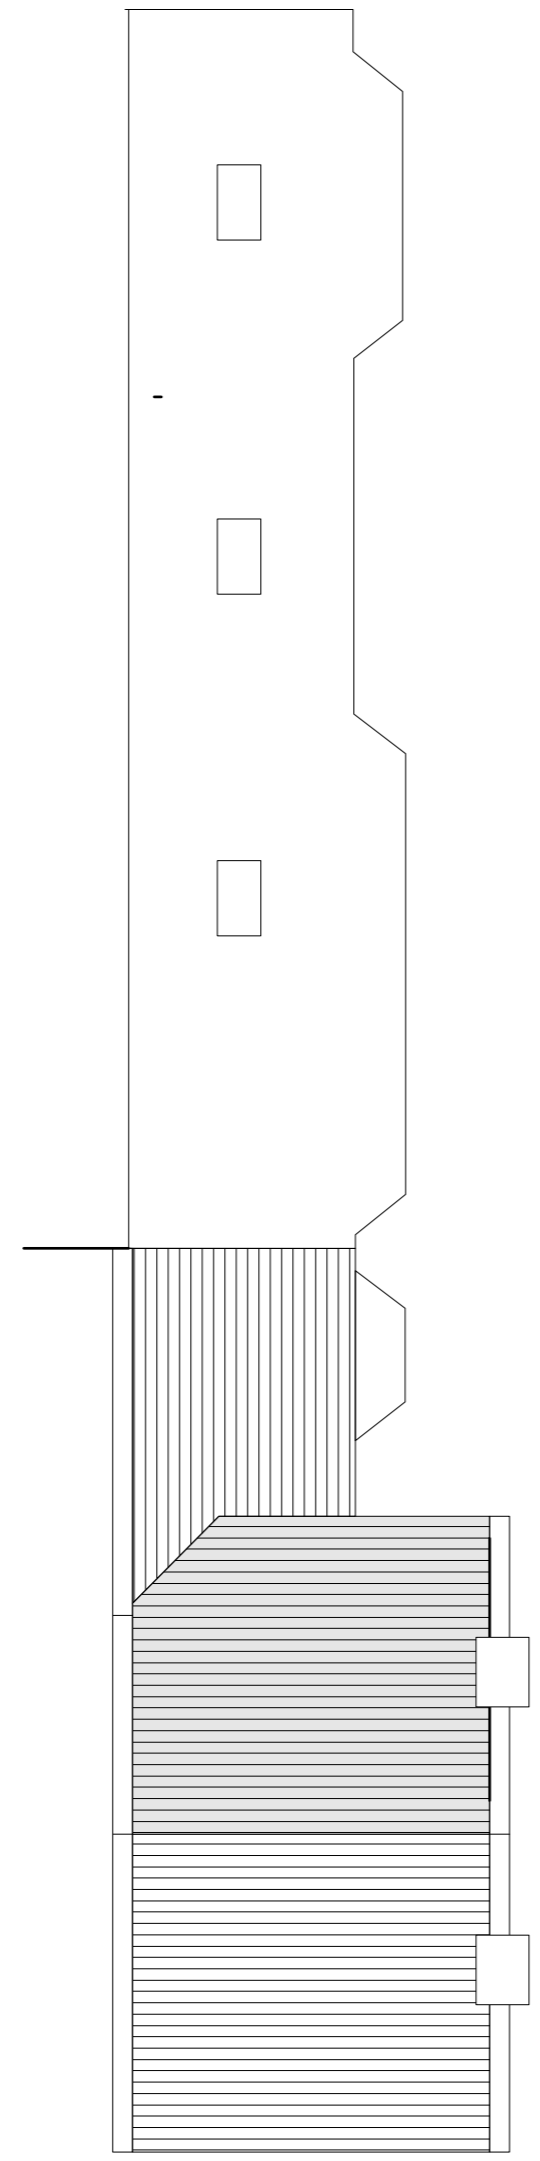


PROPOSED ROOF PLAN

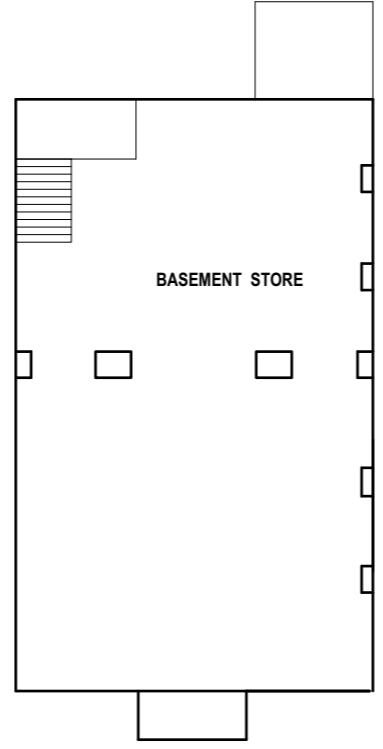


PROPOSED BASEMENT PLAN

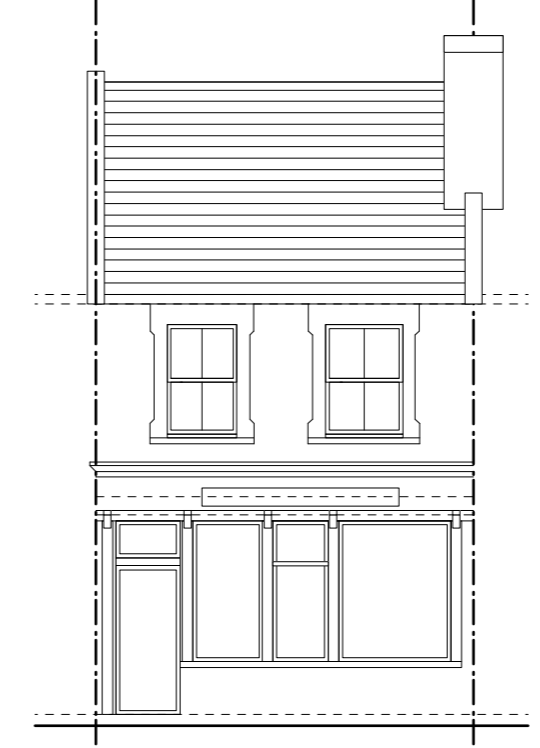

PROPOSED FRONT (NE) ELEVATION

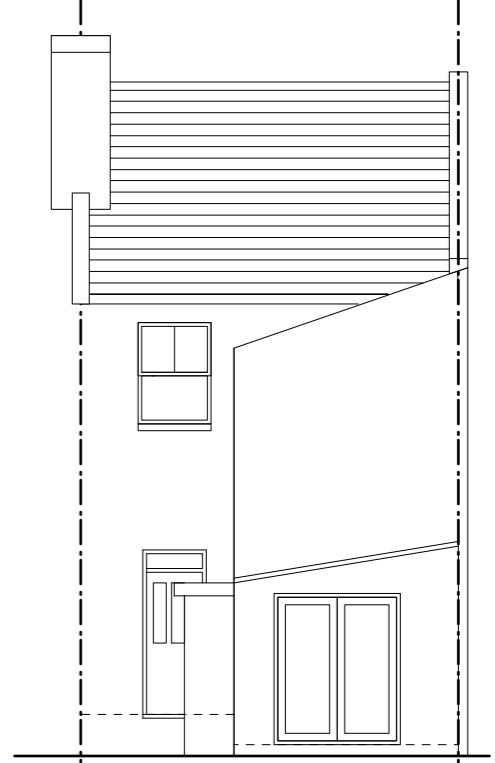

PROPOSED REAR (SW) ELEVATION

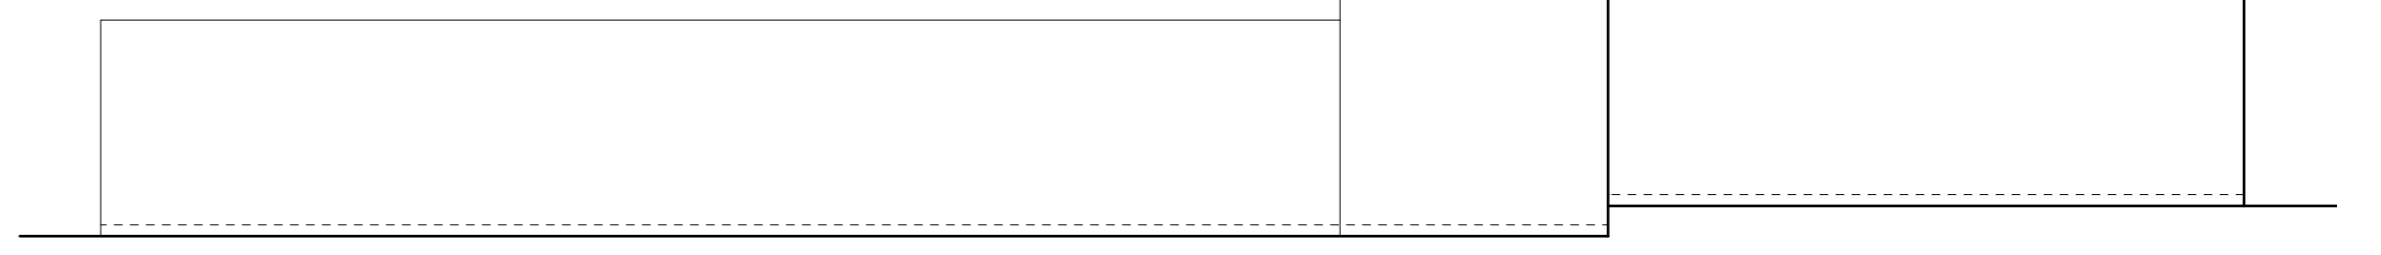

PROPOSED SIDE (SE) ELEVATION



PROPOSED SIDE (NW) ELEVATION

