
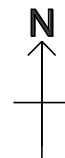
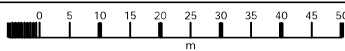


4 Sheendale Road

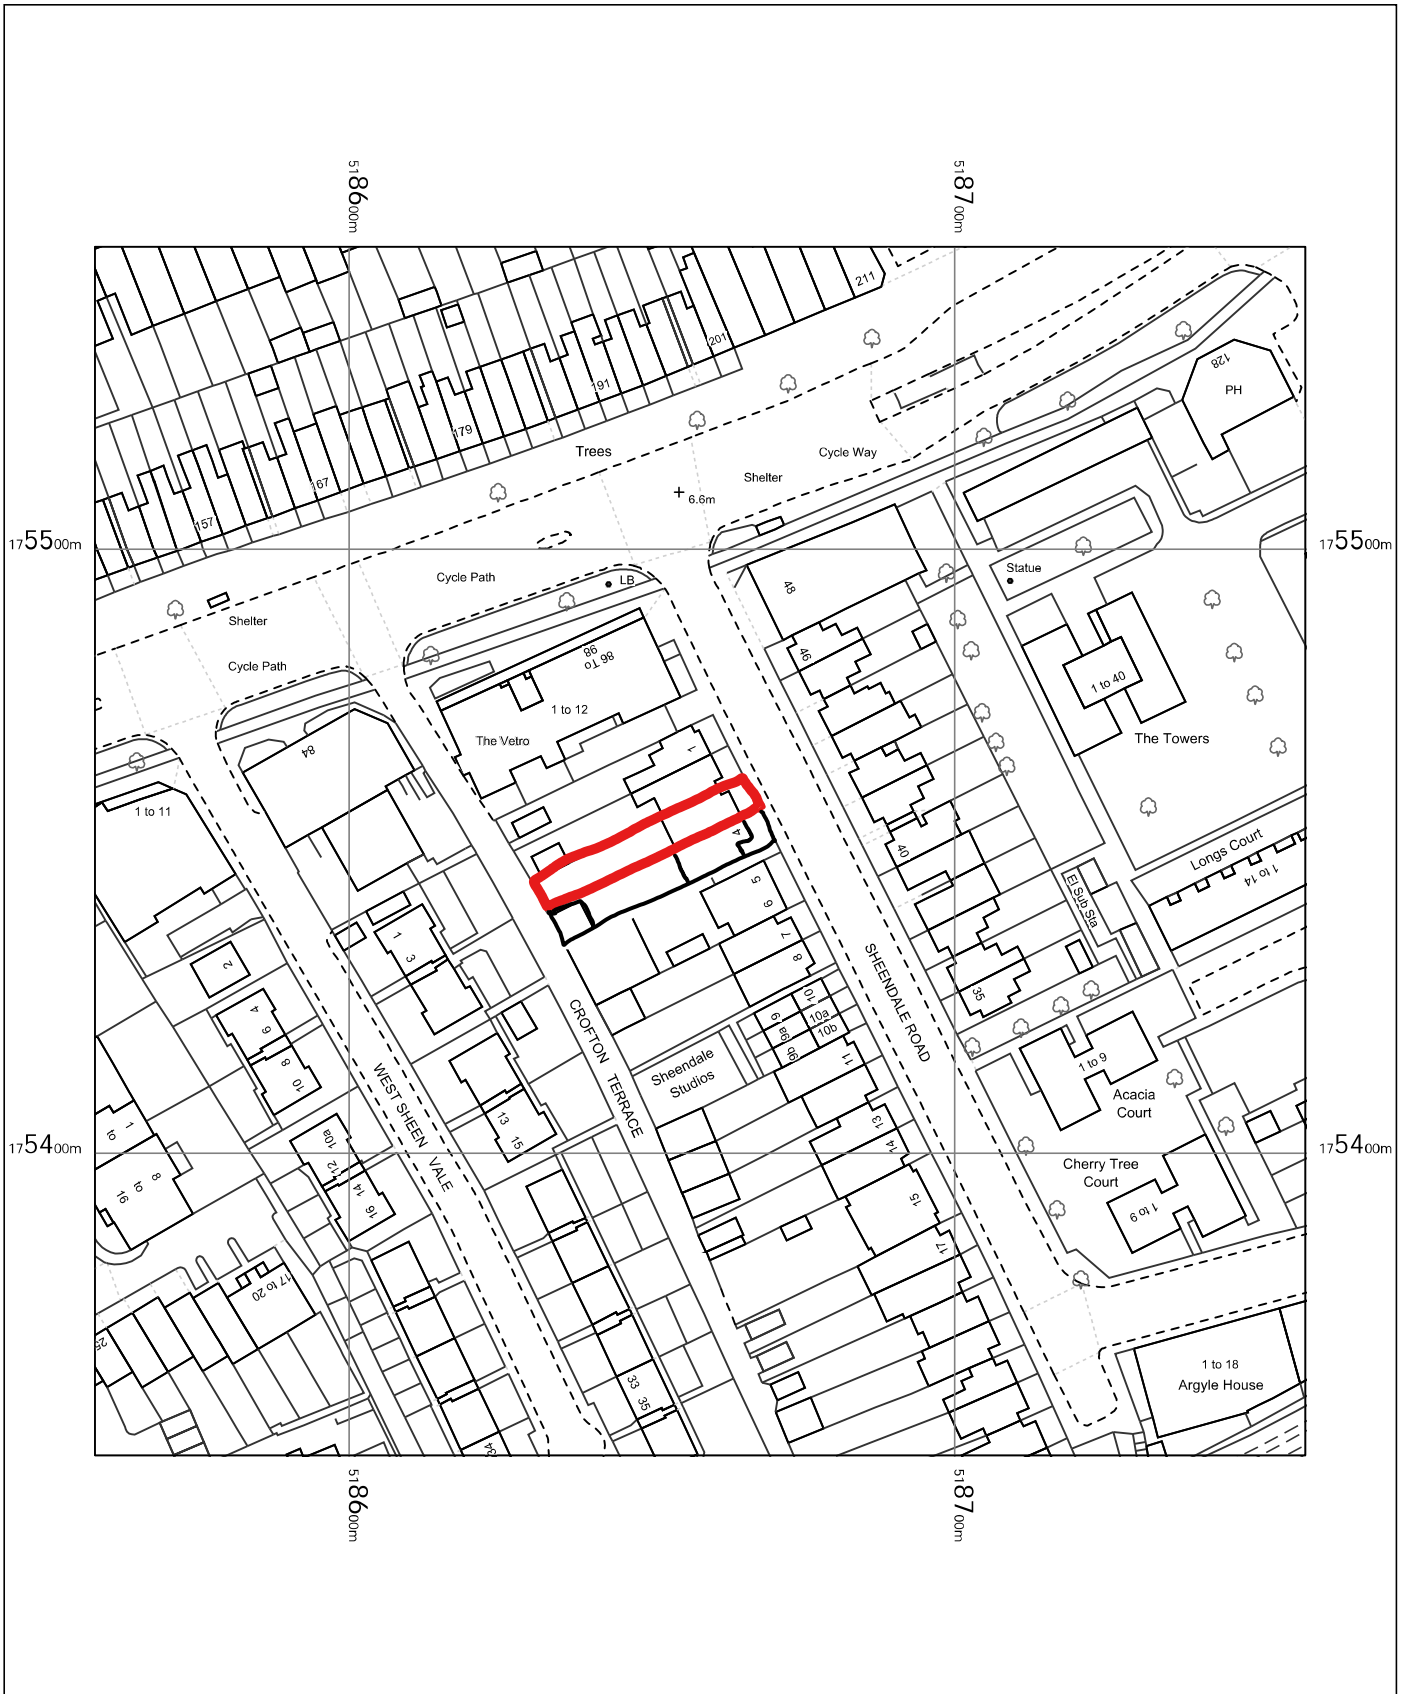

OS MasterMap 1250/2500/10000 scale
Thursday, March 30, 2023, ID: BLJT-01095517
www.planningapplicationmaps.co.uk

1:1250 scale print at A4, Centre: 518658 E, 175450 N

©Crown Copyright Ordnance Survey. Licence no. 100051661

