




A 01 PROPOSED VIEW scale:

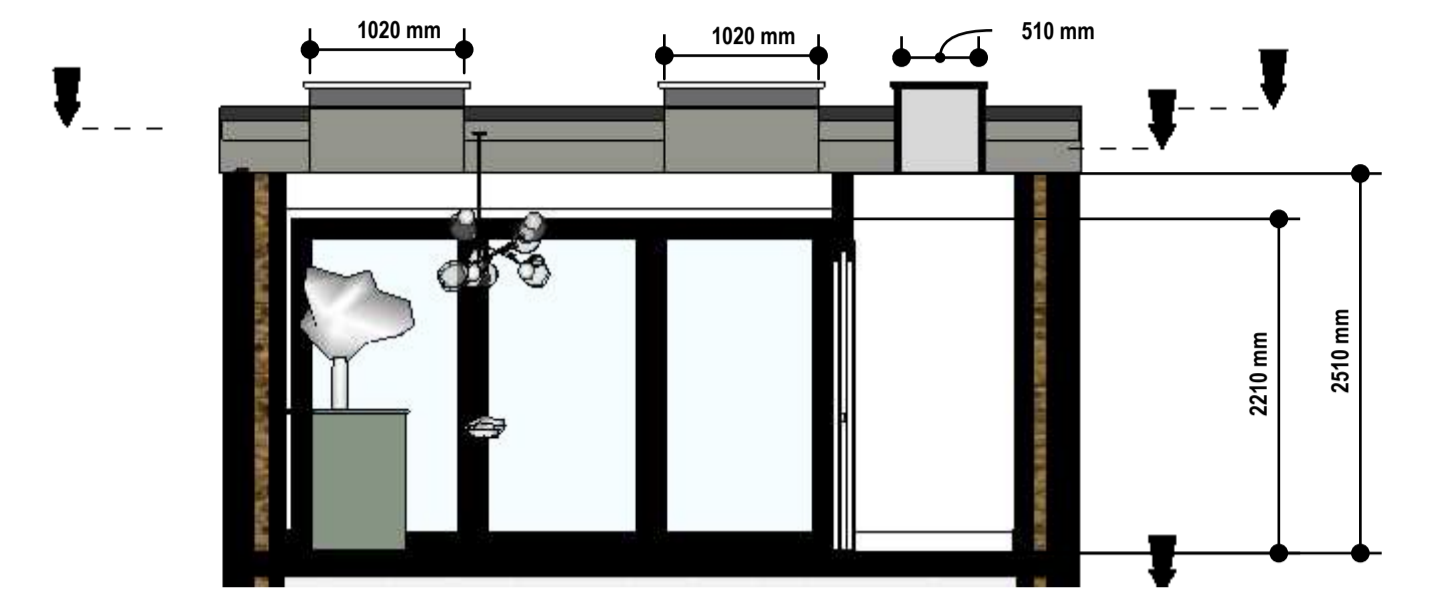

A 01 PROPOSED SECTION A-A scale: 1:50



A 01 PROPOSED SECTION B-B scale: 1:50



A 01 PROPOSED SECTION C-C scale: 1:50



A 01 PROPOSED SECTION D-D scale: 1:50

COORDINATION

<input type="checkbox"/> Preliminary Design	<input type="checkbox"/> Building Upgrade
<input type="checkbox"/> Planning / LDC Submitted	<input type="checkbox"/> Building Control Sign off
<input type="checkbox"/> Planning Granted	<input type="checkbox"/> Thames Water

