


10cm SCALE WITH CAUTION use both scale bars to check for reduction or distortion

10cm

10cm SCALE WITH CAUTION use both scale bars to check for reduction or distortion

SCALE WITH CAUTION use both scale bars to check for reduction or distortion

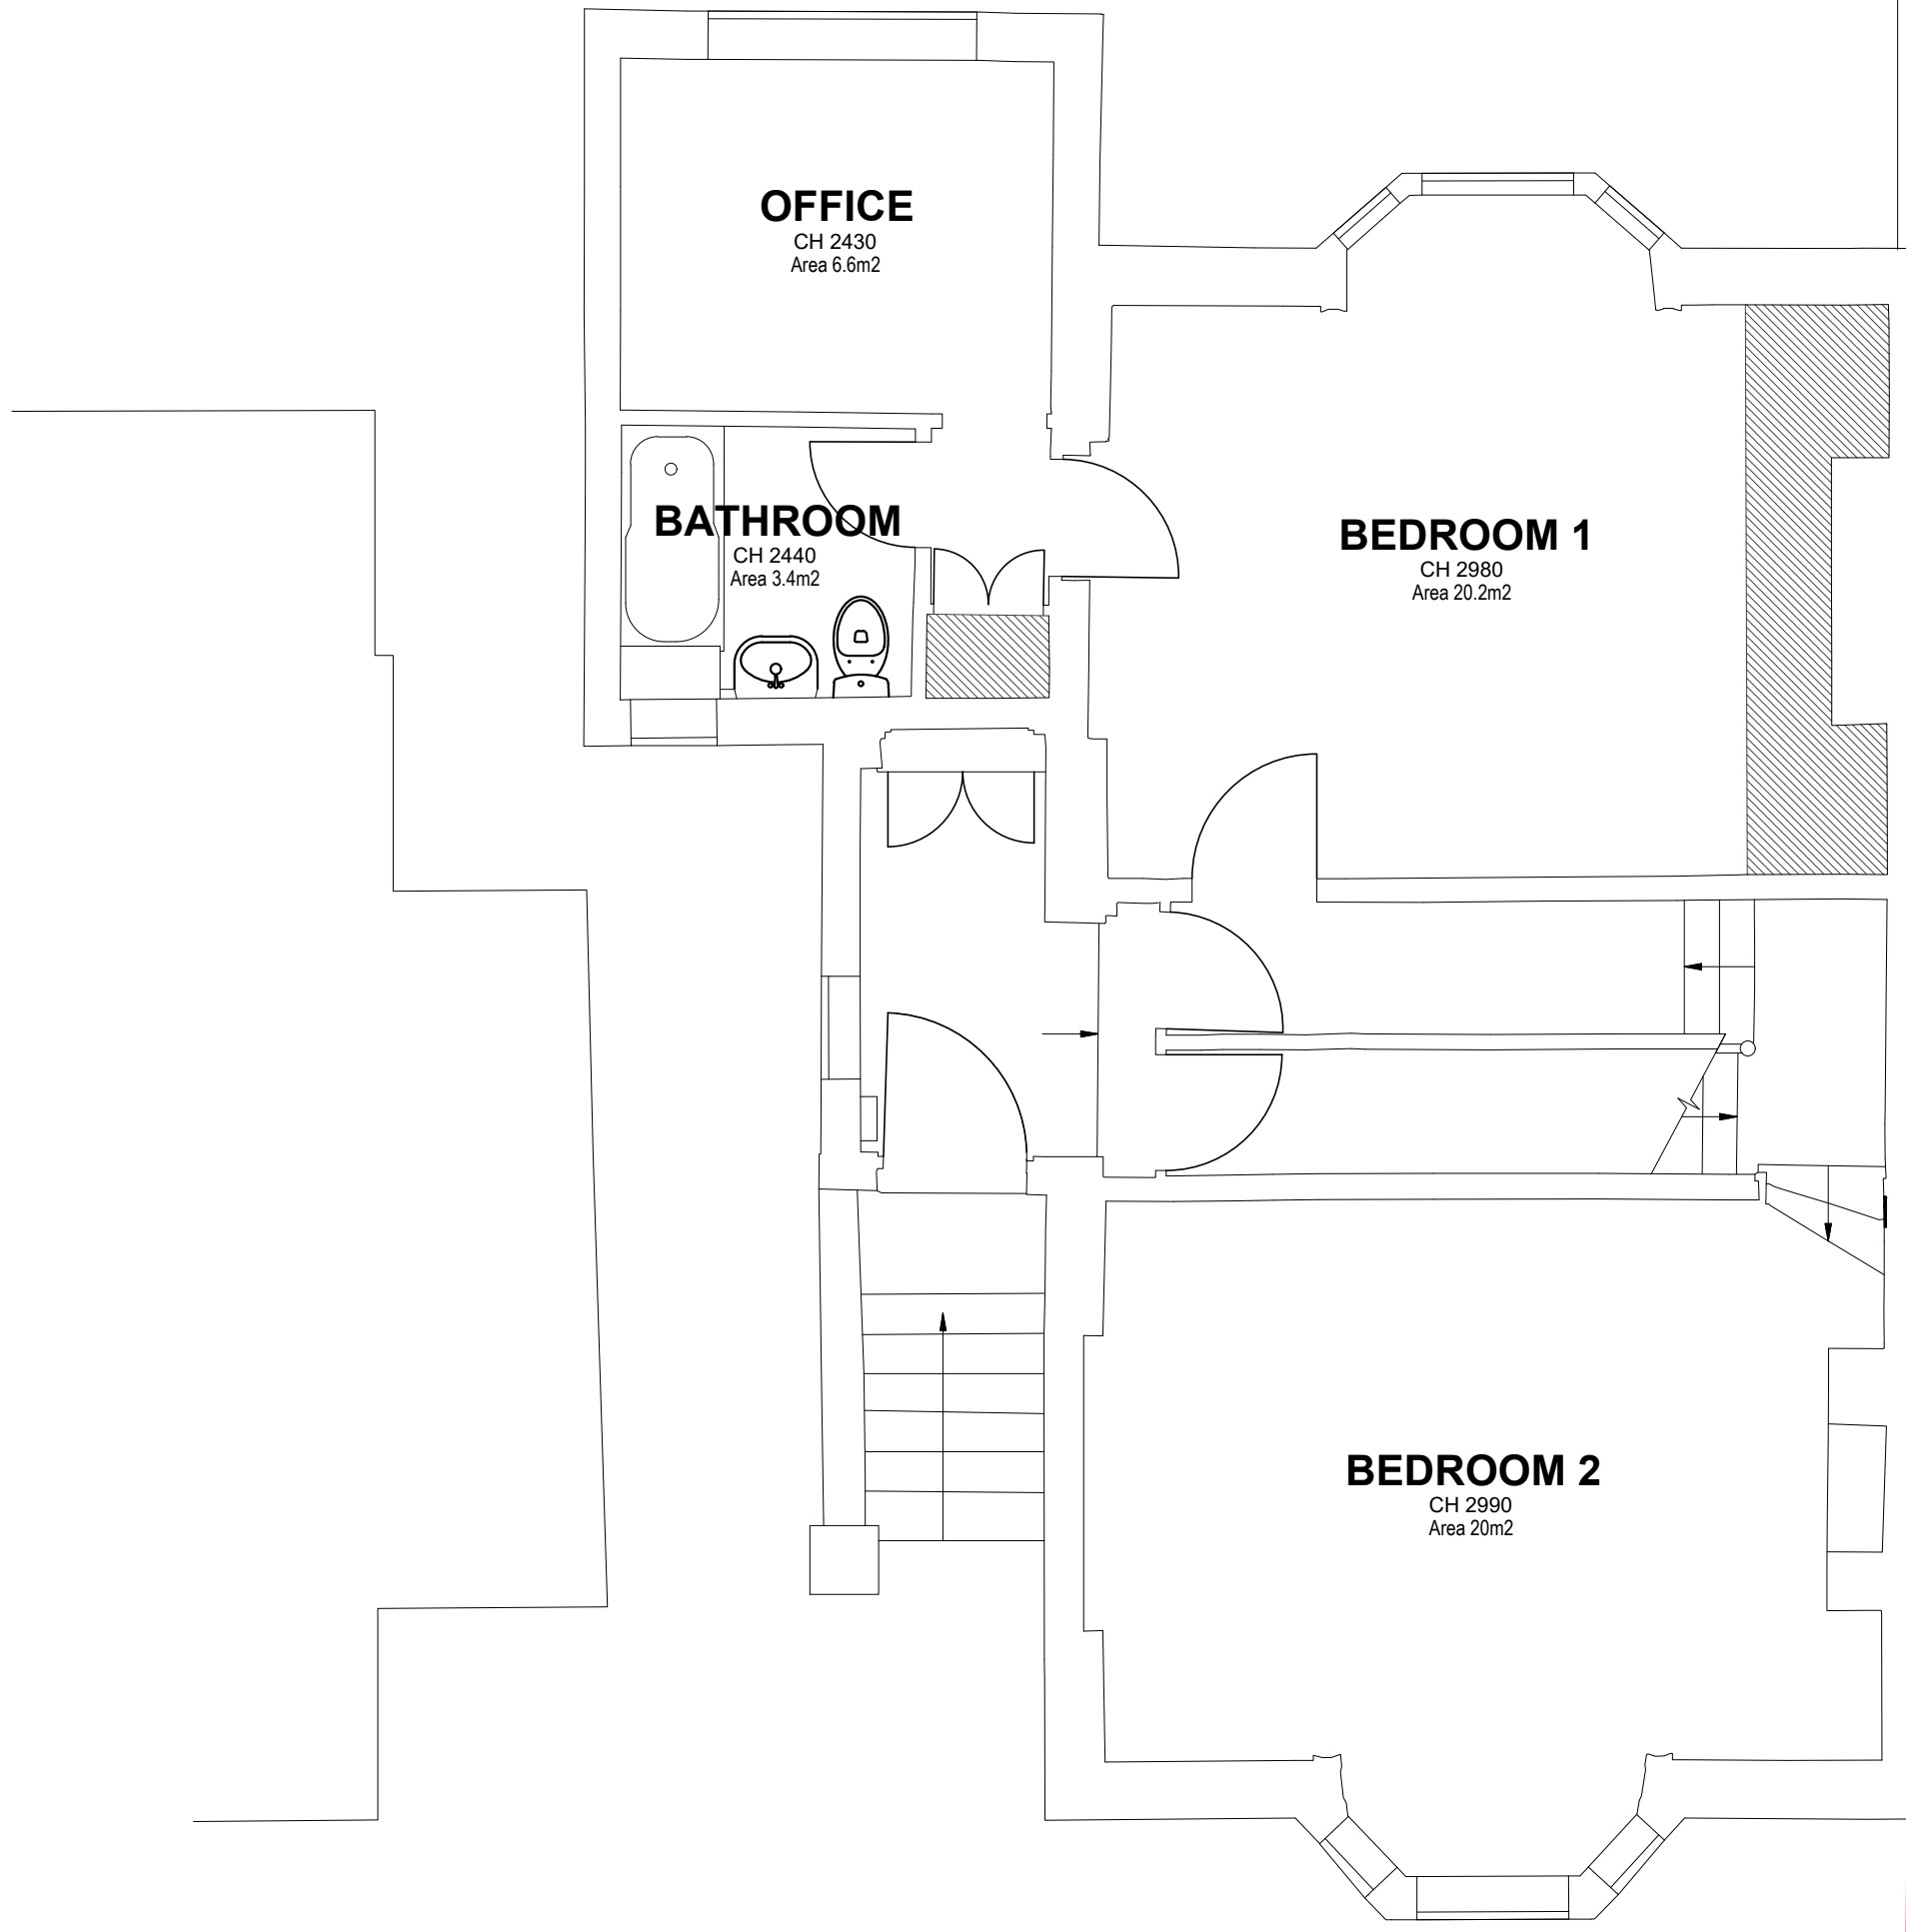

Notes

Scale

1:50

1:100

1:200

1:500

david joseph consulting
 structural engineering and construction consultants
 26 Clyde Terrace, London, SE23 3BA
 drafting@djc.london
 020 8699 7750

All dimensions must be checked on site.
 Any dimensional discrepancies discovered must be reported to the Project Manager before proceeding.
 This drawing is to be read in conjunction with all relevant documents.
 This drawing is copyright © and may not be reproduced without permission

Revisions		
-	-	-

Client

Address
 66 MOUNT ARARAT ROAD
 RICHMOND, LONDON
 TW10 6PJ

Drawing Title
 EXISTING GROUND FLOOR

Date
 MAY '24

Scale
 1:50 @ A3

Drawing Number
 5488 - 101

Revision
 -

EXISTING UPPER GROUND FLOOR LAYOUT
 SCALE 1:50