



10cm SCALE WITH CAUTION use both scale bars to check for reduction or distortion



**EXISTING BLOCK PLAN PLAN**  
SCALE 1:500

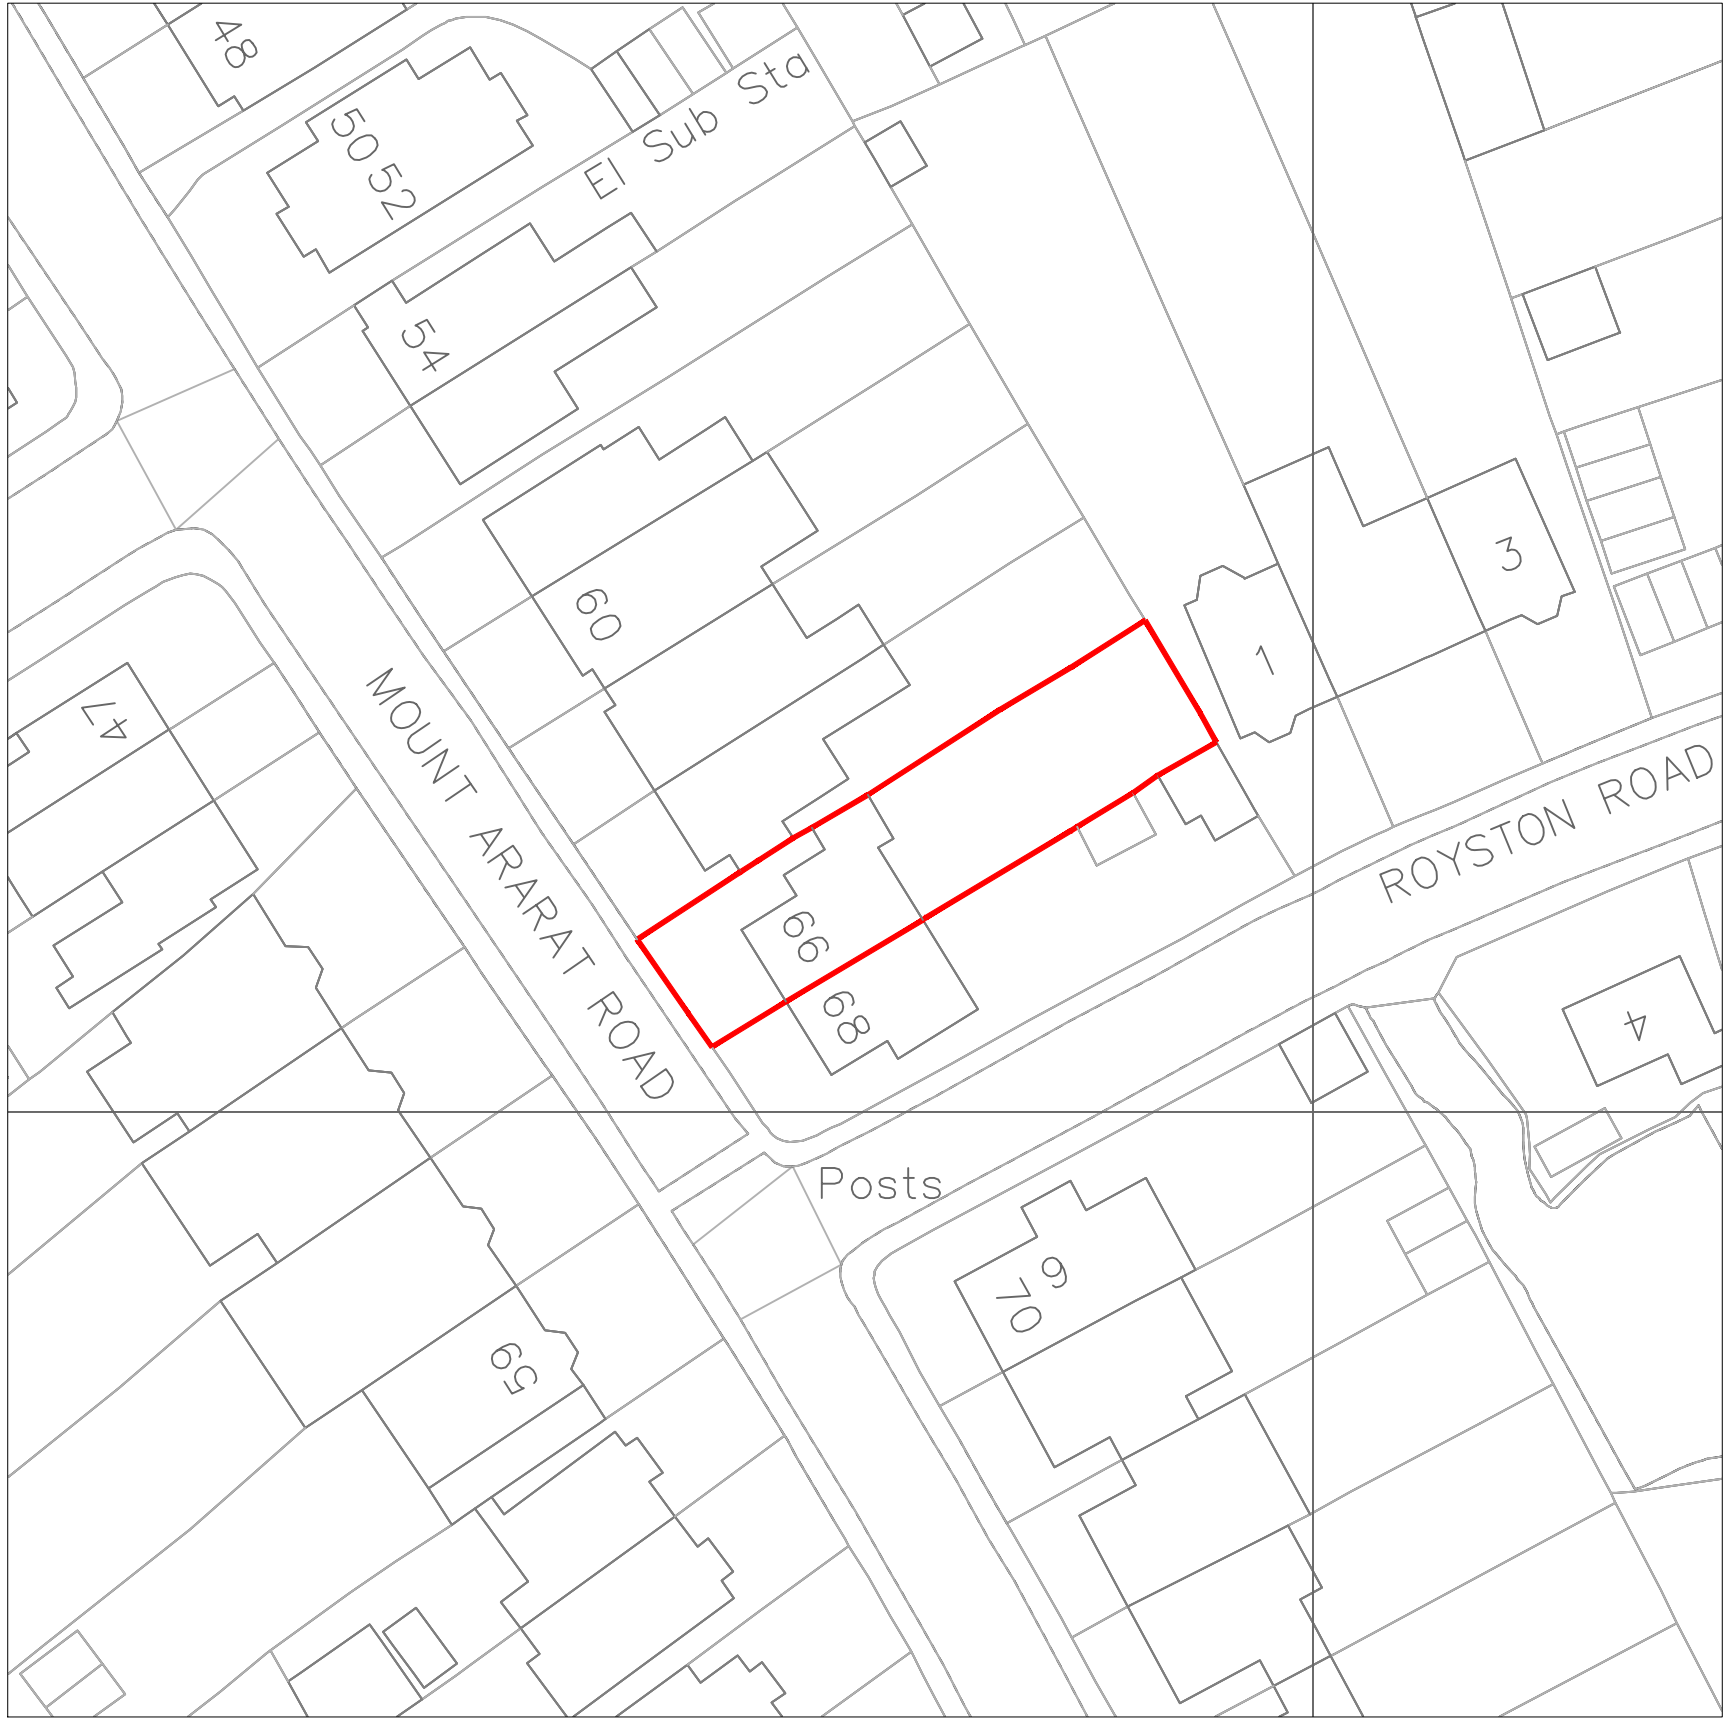

**SITE LOCATION PLAN**  
SCALE 1:1250

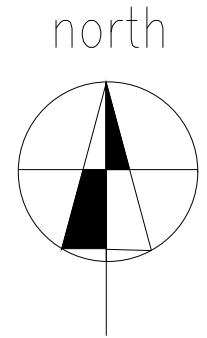

Notes

---

Scale

1:50

1:100

1:200

1:500

**david joseph consulting**  
structural engineering and construction consultants  
26 Clyde Terrace, London, SE23 3BA  
drafting@djc.london  
020 8699 7750

All dimensions must be checked on site.  
Any dimensional discrepancies discovered must be reported to the Project Manager before proceeding.  
This drawing is to be read in conjunction with all relevant documents.  
This drawing is copyright © and may not be reproduced without permission

Revisions		
-	-	-

Client  
\*\*\*\*

Address  
66 MOUNT ARARAT ROAD  
RICHMOND, LONDON  
TW10 6PJ

Drawing Title  
SITE LOCATION PLAN  
EXISTING BLOCK PLAN

Date  
MAY '24

Scale  
@ A3

Drawing Number  
5488 - 108

Revision  
-