
Om Im 2m

5m I Om

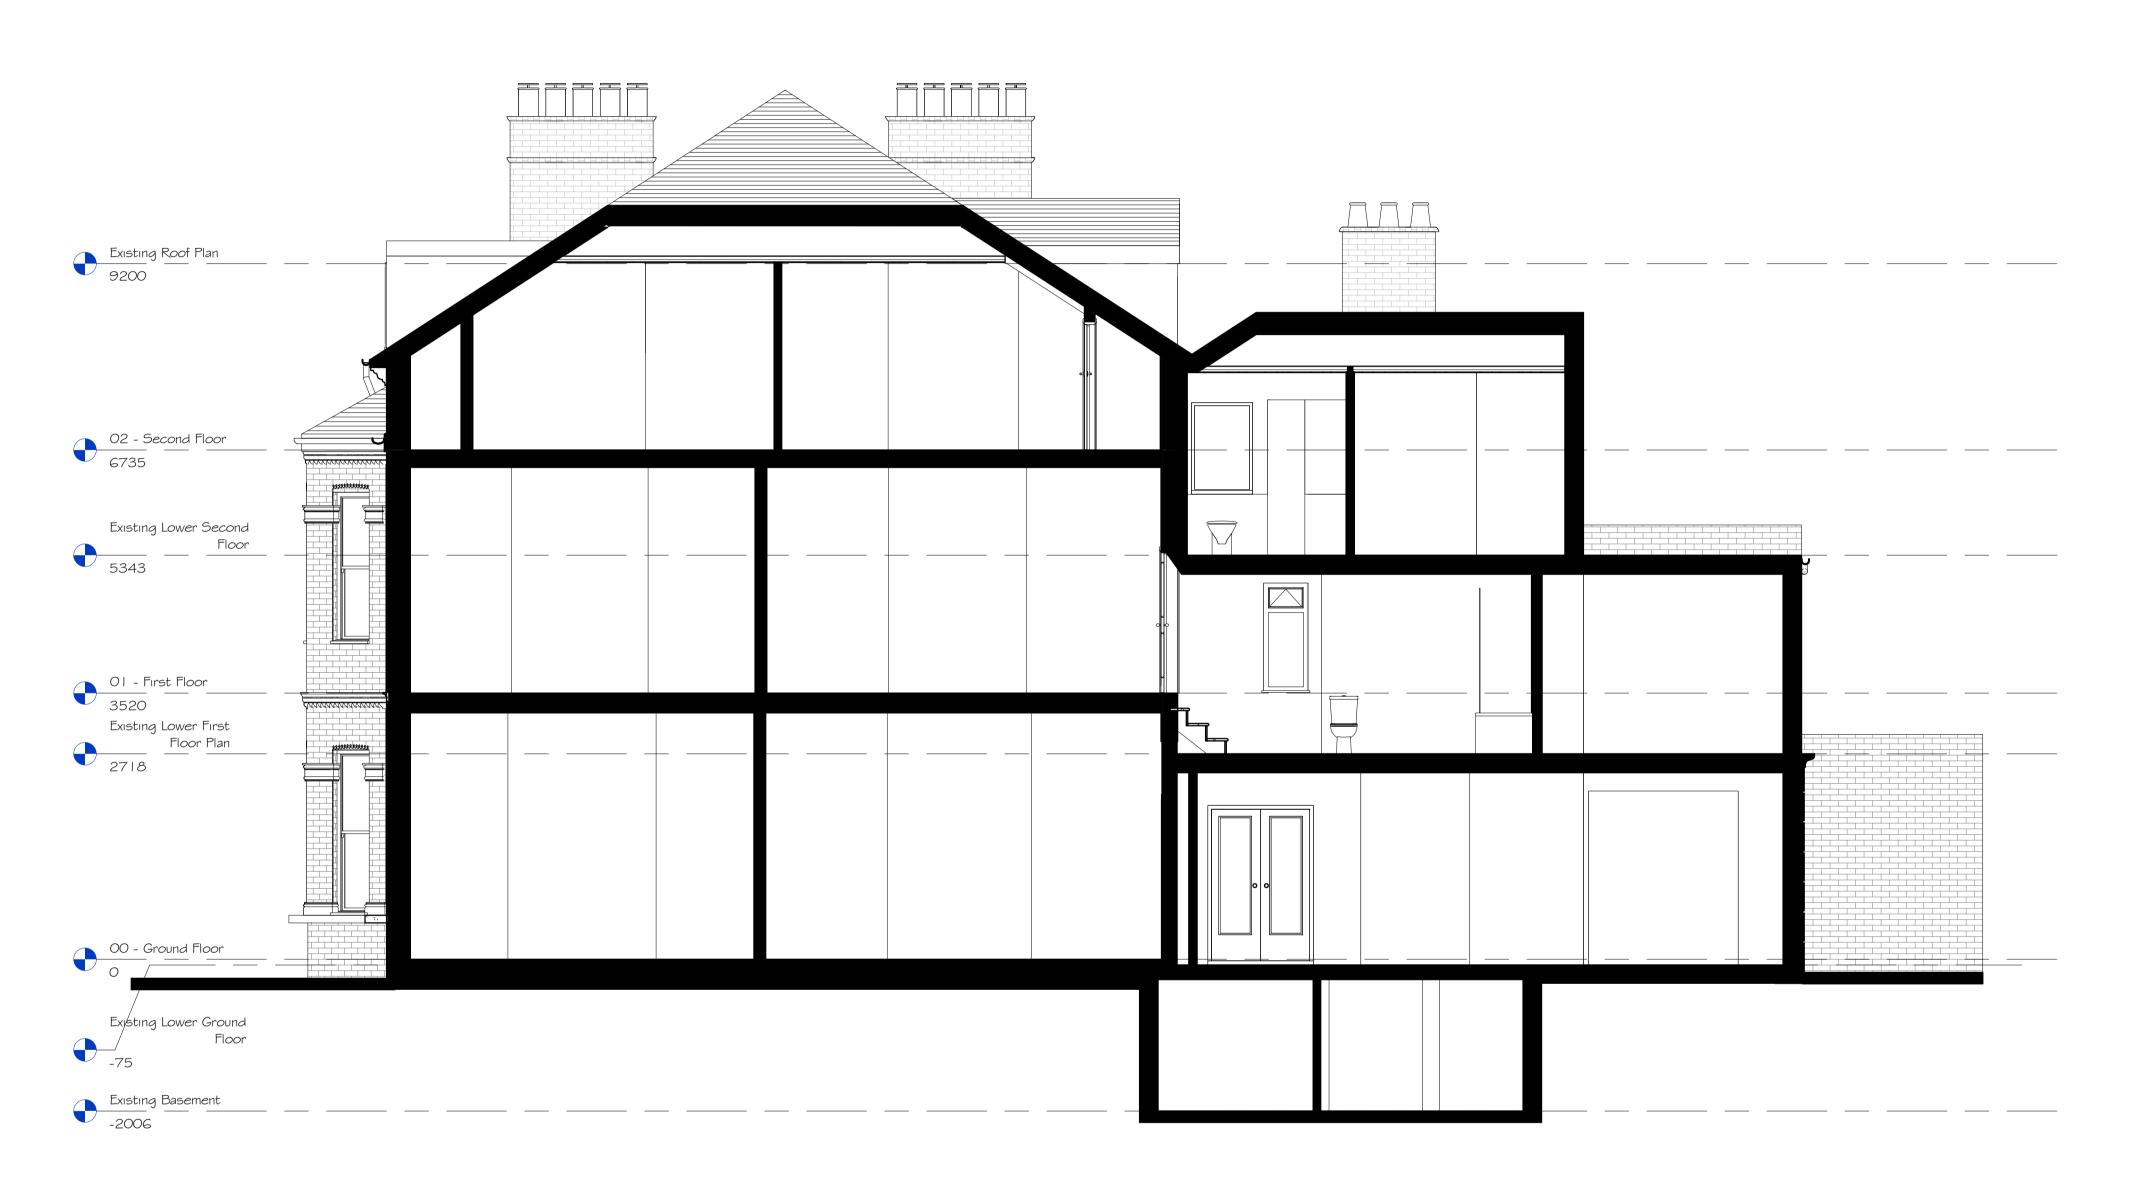

Existing Section

1:50

This drawing is expressly for the purpose of use as part of the Planning application for this scheme and should not be used for construction.	key plan	rev A	project	61 Castlenau	drawing status	Planning	STYLUS ARCHITECTS
		by AS chkd MW	title	Existing Section	scale	1:50 @A1	ARCHITECTURE · MASTERPLANNING · INTERIOR DESIGN
		date 30/10/2022	date	10/07/2023	drawing no	645 P 07	76 White Hart Lane · Barnes · London · SW13 OPZ
		amendments	drawn by AS	checked by MVV	client ref.	645	Email: info@stylusarchitects.co.uk · www.stylusarchitects.co.uk