




GROUND FLOOR

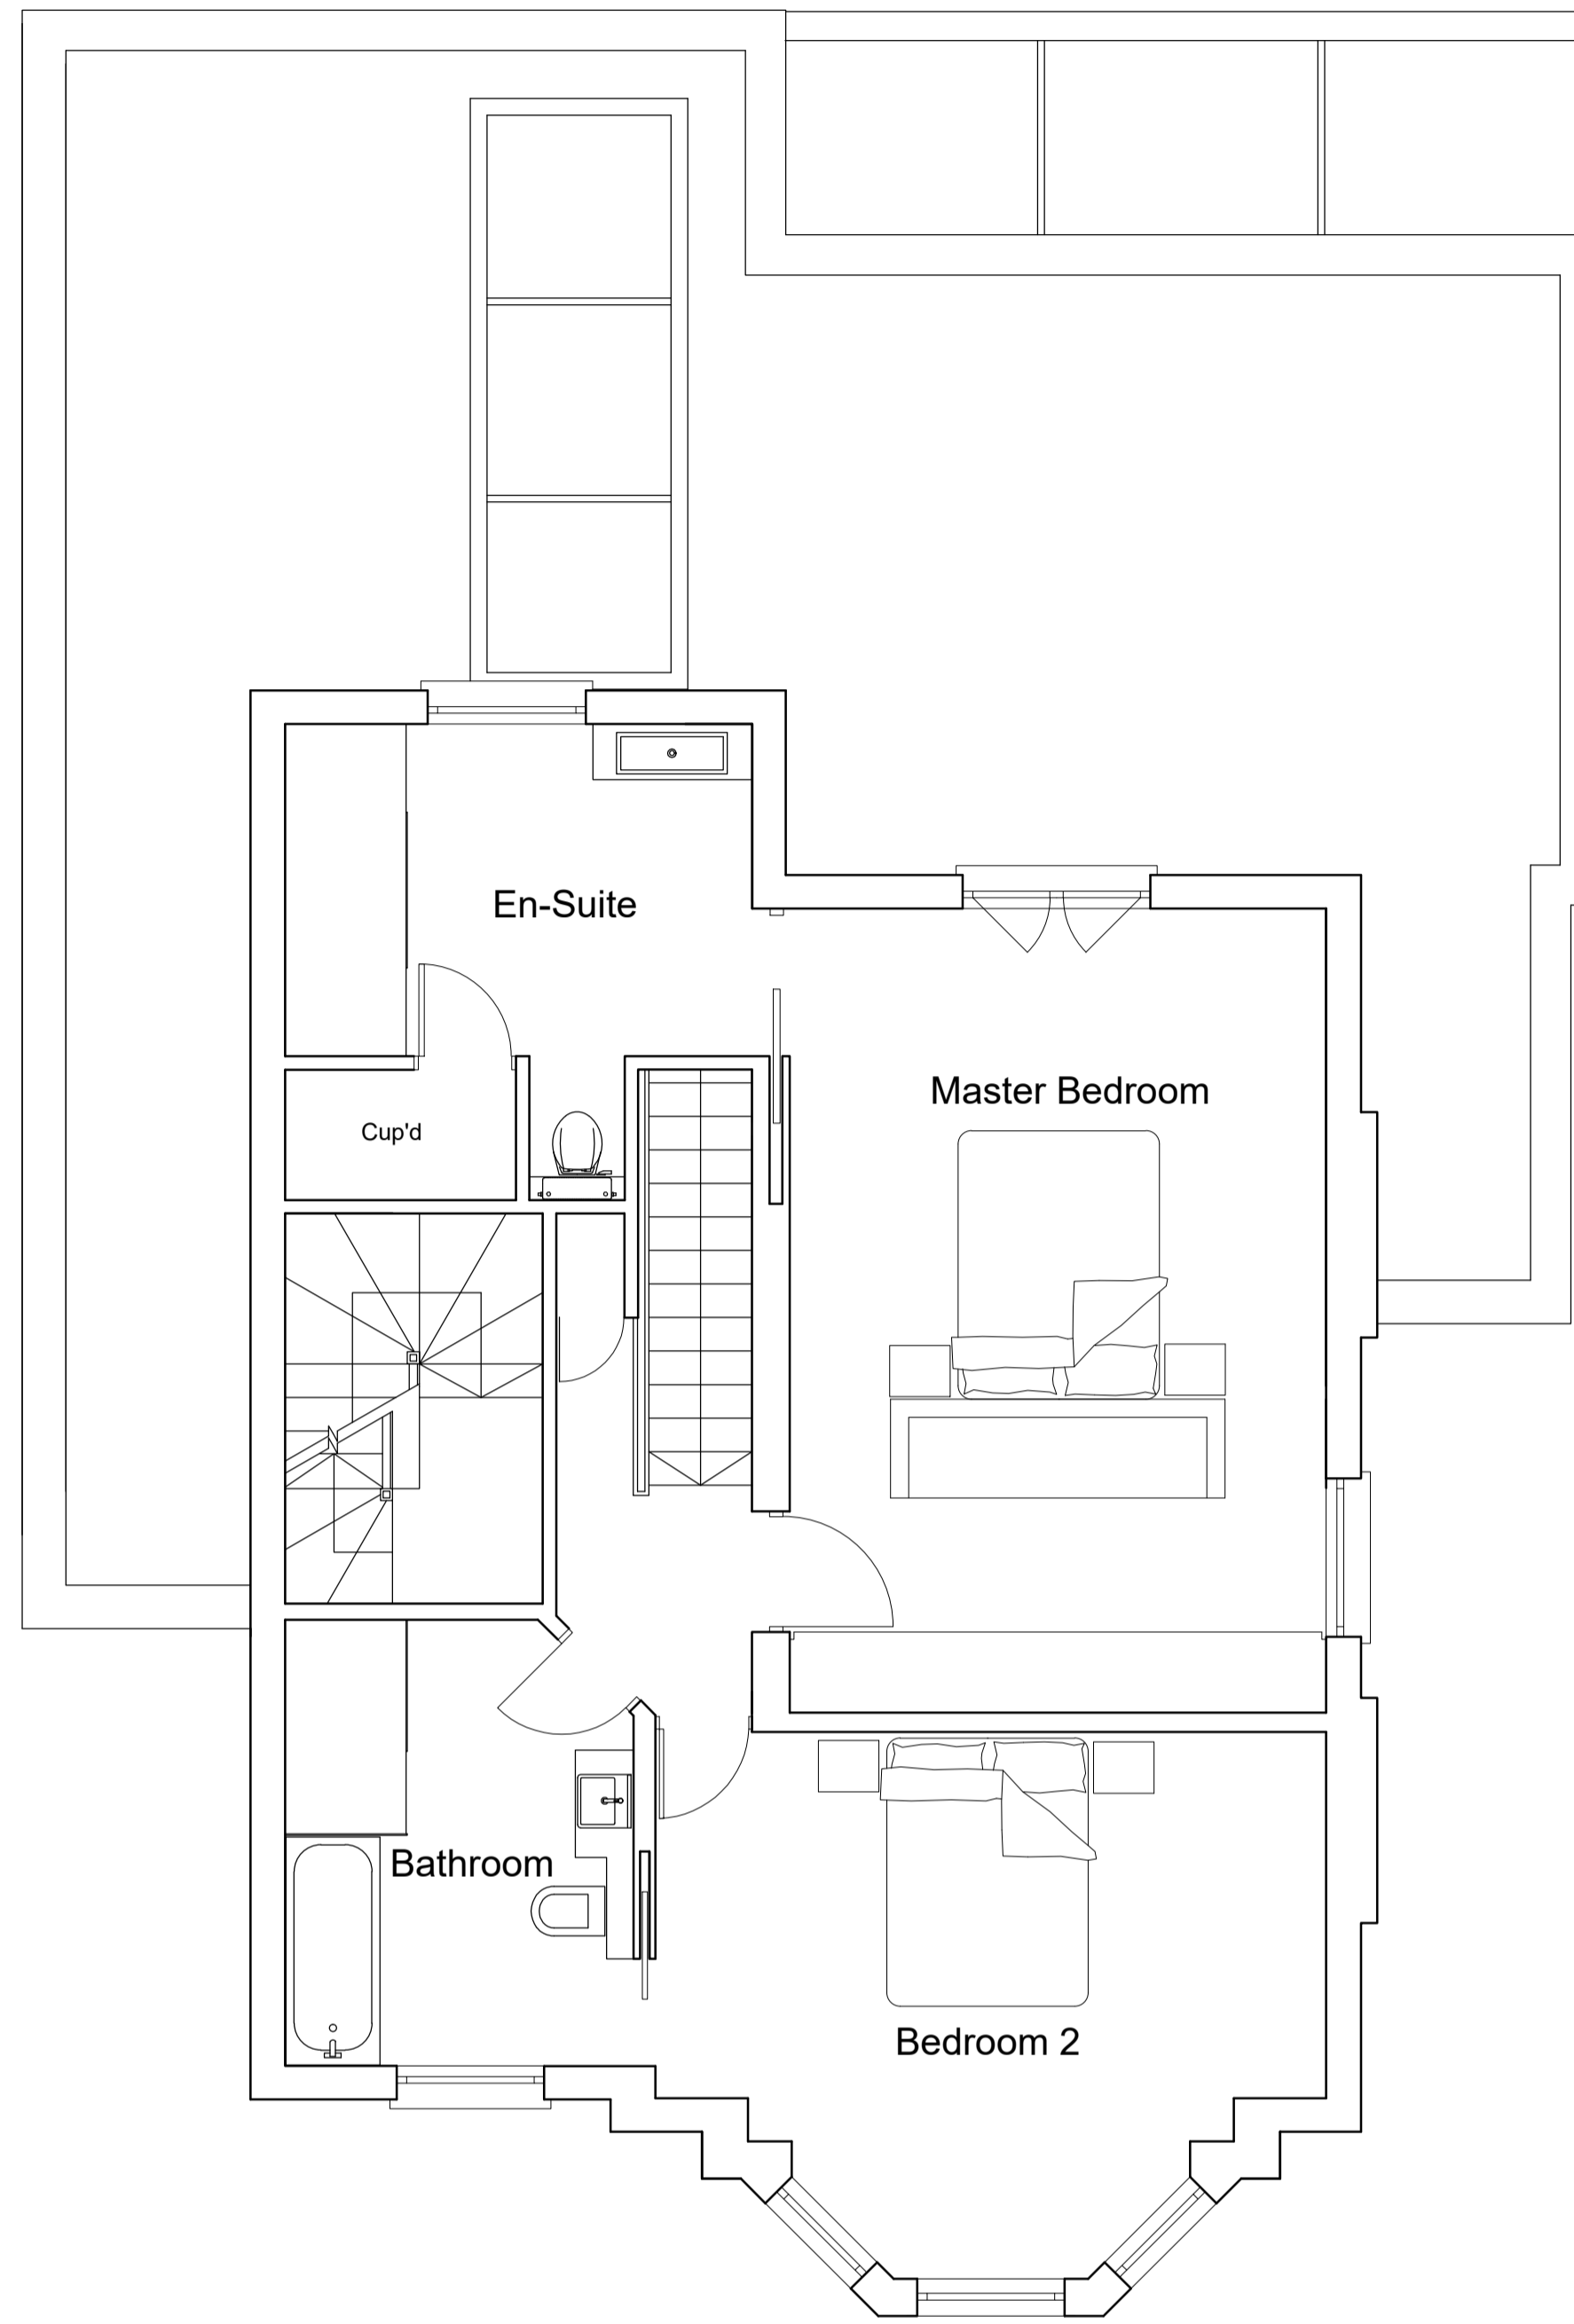



FIRST FLOOR

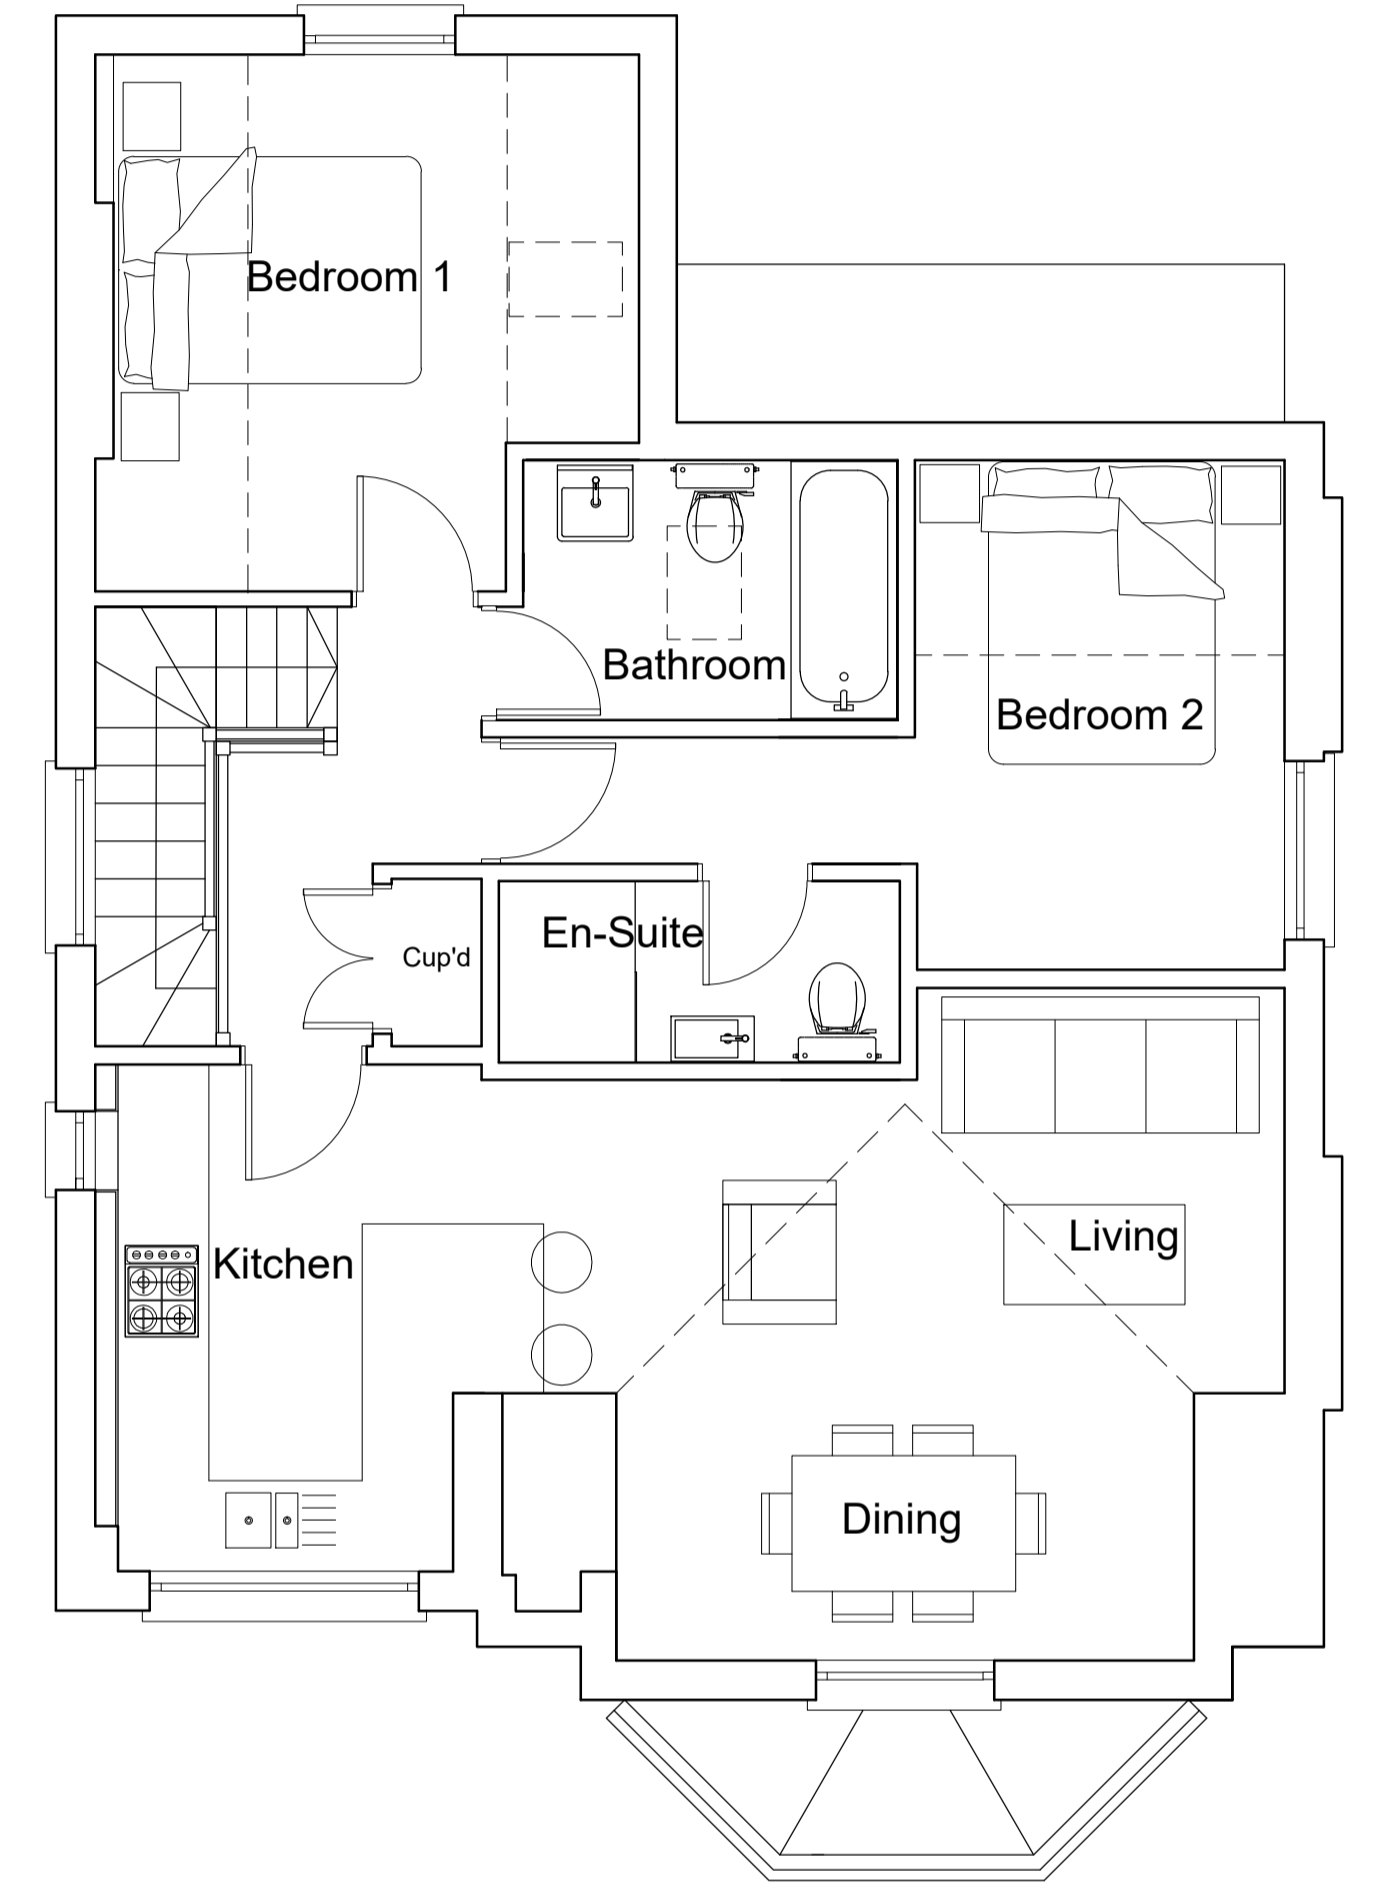

SECOND FLOOR

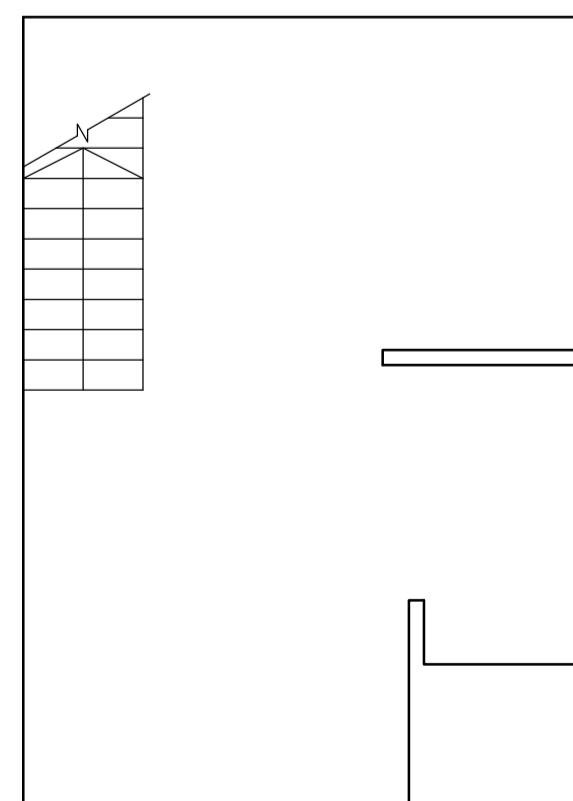

CELLAR

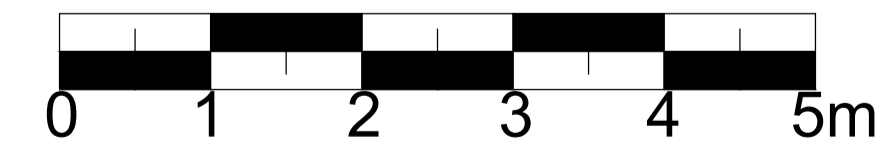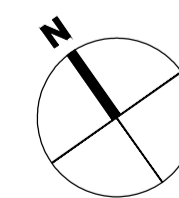

Title: 37 MORTLAKE ROAD, KEW				
Description: EXISTING LAYOUT				
Client: KAYE COLEMAN				
Drawn by: PH	Checked by: -	Scale: 1:50@A1	Date: JUN 2022	Project No:
<b>PAD ARCHITECTS LLP</b> Devonshire House, 223 Upper Richmond Rd, London SW15 6SQ				Tel: 020 8780 0684 Fax: 020 8789 8668 info@padarchitects.co.uk
Rev:				<b>EX-02</b>