


GRENA ROAD

SHEEN ROAD

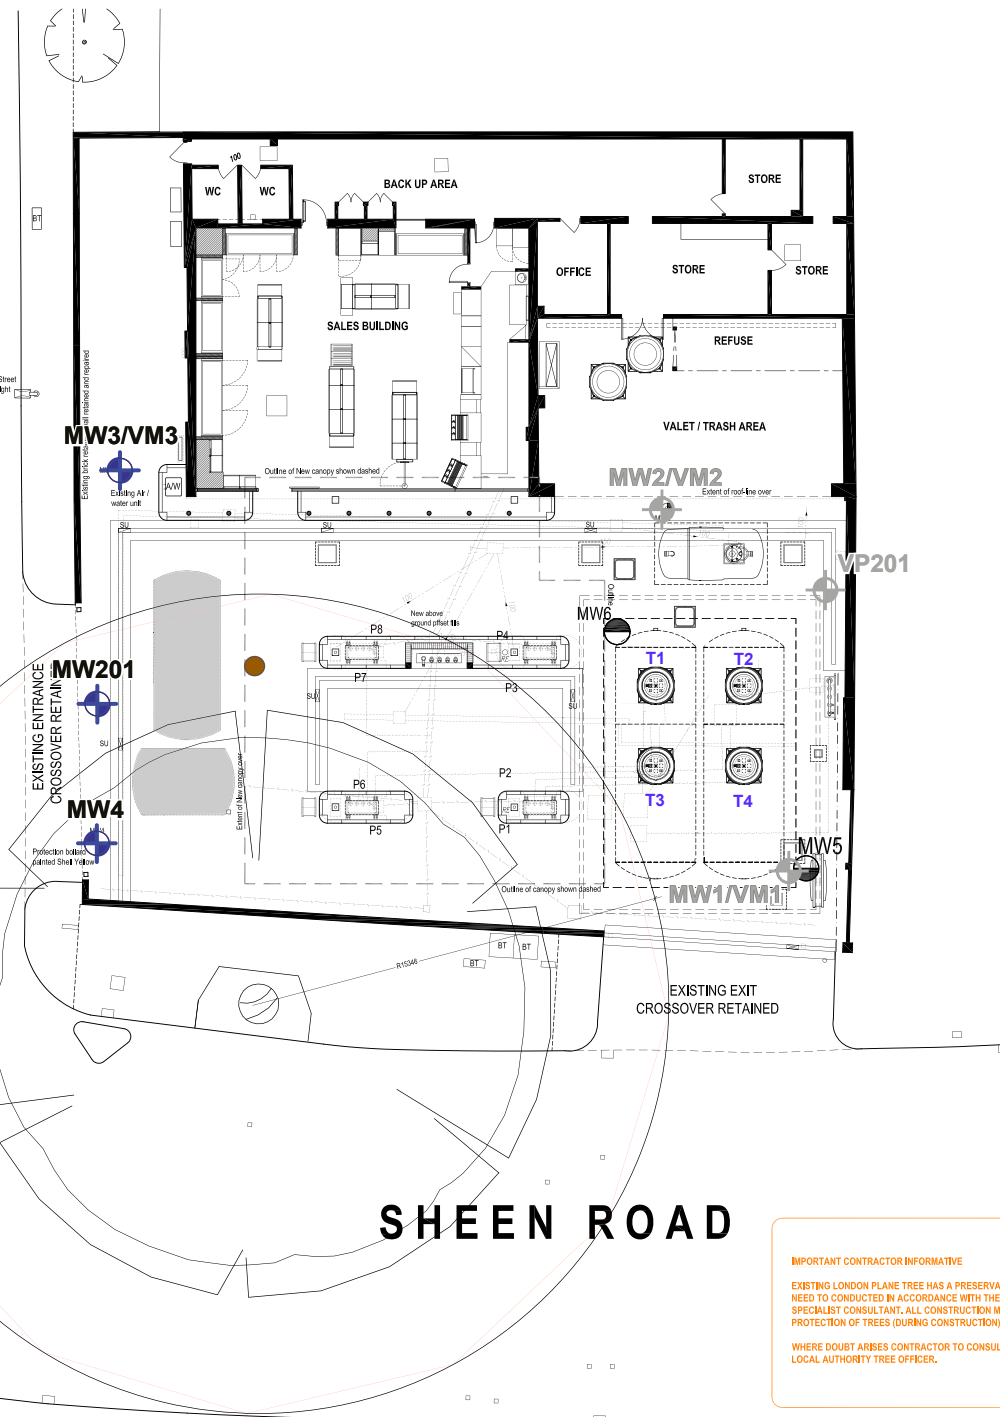

- KEY
- GROUNDWATER / VAPOUR WELL
 - DECOMMISSIONED GROUNDWATER AND/OR VAPOUR WELL
 - HISTORIC TANK CRADLE
 - NEW TANK
 - BURIED BRICK WALL STRUCTURE
 - TANK OBSERVATIONS WELLS

CONSULTING ENGINEERS

AECOM

AECOM Infrastructure & Environment UK LTD,
 St George's House, 3rd Floor
 5 St George's Road, Wimbledon, London SW19 4DR
 Tel: 020 7963 9800 Fax: 020 7963 9801

CLIENT
 SHELL UK OIL LTD

PROJECT
 SHELL BLACKHORSE
 174 SHEEN ROAD, RICHMOND
 LONDON, TW9 1XD

DRAWING TITLE
 FIGURE 3 – SITE LAYOUT PLAN
 (POST DEVELOPMENT)

IMPORTANT CONTRACTOR INFORMATIVE

EXISTING LONDON PLANE TREE HAS A PRESERVATION ORDER AND ANY WORKS CARRIED OUT WITHIN ITS VICINITY NEED TO CONDUCTED IN ACCORDANCE WITH THE PLANNING CONSENT UNDER THE DIRECTION OF THE APPOINTED SPECIALIST CONSULTANT. ALL CONSTRUCTION METHODOLOGY TO FOLLOW THE GUIDANCE SET-OUT IN BSS837 - PROTECTION OF TREES (DURING CONSTRUCTION)

WHERE DOUBT ARISES CONTRACTOR TO CONSULT THE ARBORICULTURIST WHO IS INSTRUCTED TO Liaise WITH THE LOCAL AUTHORITY TREE OFFICER.



DRAWN AM	DESIGNED PA	CHECKED PA	APPROVED PA	DATE JUNE 2016
SCALE	DRG No. 60481674/FIGURE 3			