



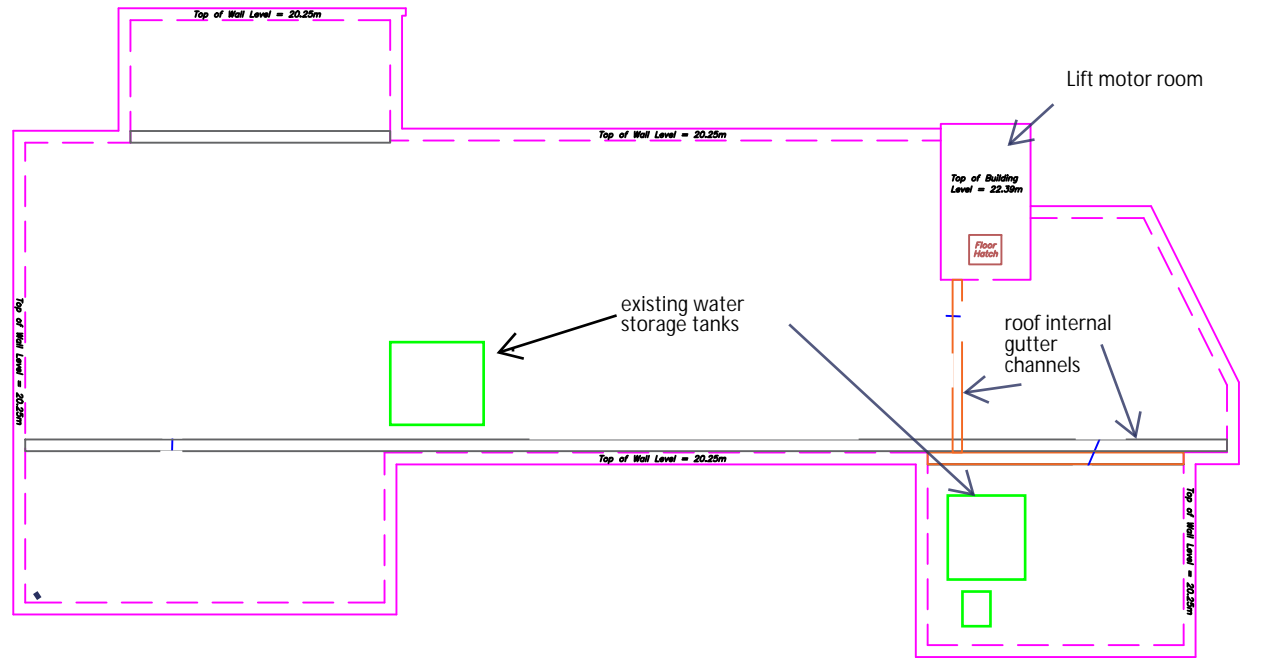

Module orientation	35° from south
Roof pitch	Flat
Module pitch	10°

 

Scale Bar 10 metres



Notes: Existing flat roof has perimeter low parapet wall 100 to 400mm high. roof has pedestrian access via single door to the lift motor room for maintenance and inspection	Roof surface			Site address St James Hous Twickenham TW1 4JZ	Drawing type	Project reference
	Bitumous Felt				Existing roof	Mansafe
					Revision number 01	Drawn by NRA
				Scale 1:100	Date 24.5.24	