

Green Cube Design & Built Ltd
 Address: 56 Fulham High Street, London
 SW6 3LQ
 Tel: +44 751 407 4842
 Website: greencubeltd.com
 Email Address: info@greencubeltd.com

*Do not scale from this drawing for construction.
 *All dimensions to be checked on the site.
 *This layout should be used in conjunction with other Green Cube Design & Built Ltd documentation of the same revision.
 *This layout and the information contained within is the property of Green Cube and may not be used, transmitted or reproduced in whole or in part without prior written consent from Green Cube.

NOTE:

PROJECT TITLE: Single Storey Rear Extension

CLIENT: Mr. & Mrs. Shams

ADDRESS: 10 Rothesay Ave


DRAWING TITLE: West Side Elevations

DRAWING NO: 05


REV: 02

DRAWN BY: P.F HENZAKY

SCALE: 1:100 @A3

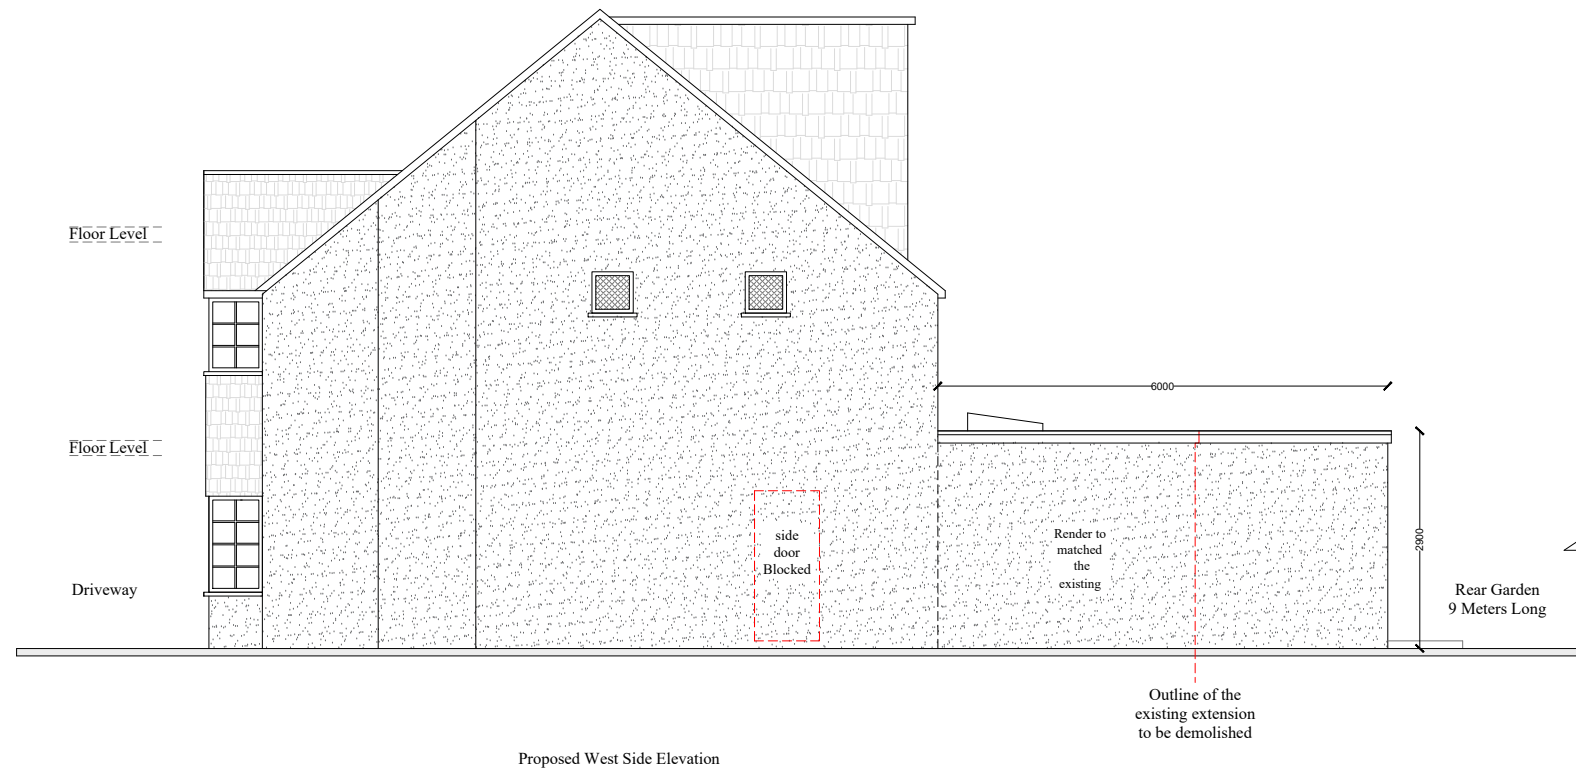

Proposed West Side Elevation

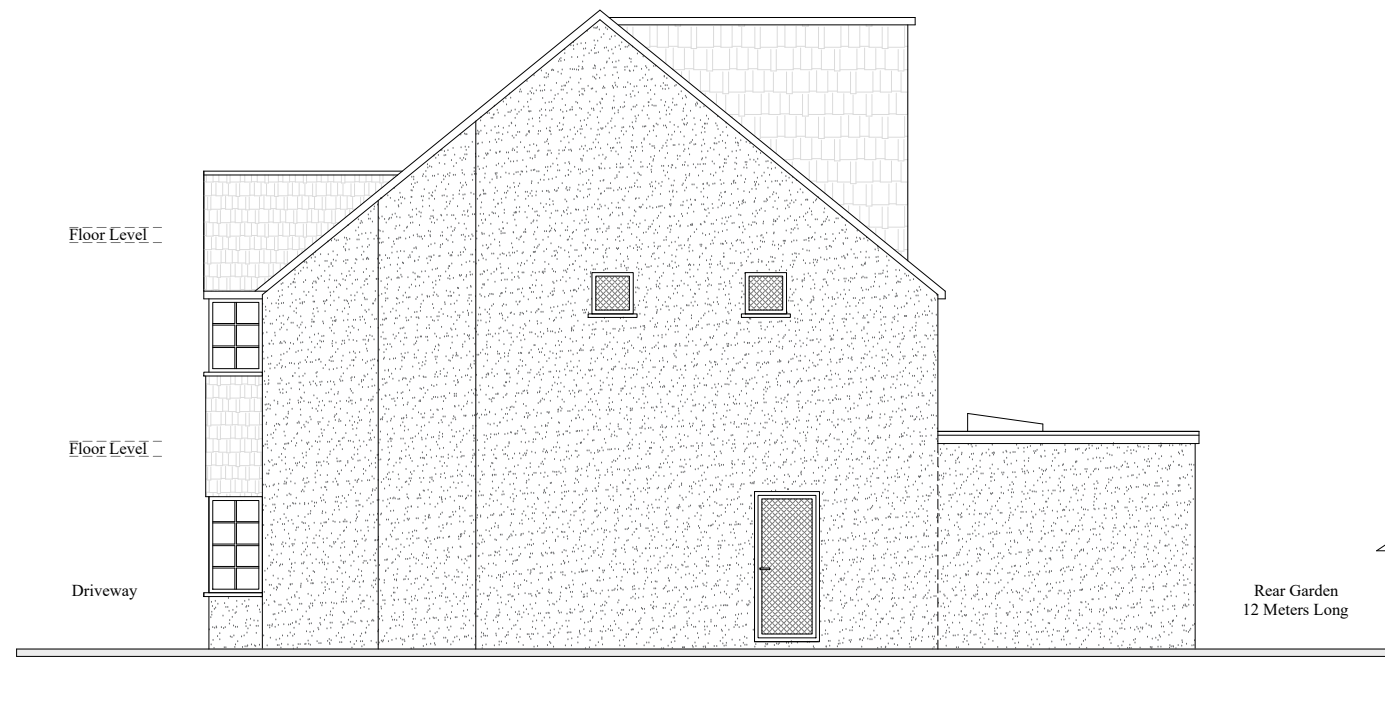

Existing West Side Elevation