



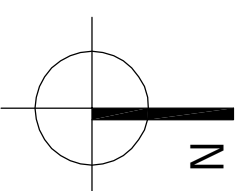

BLOCK PLAN

scale 1:500

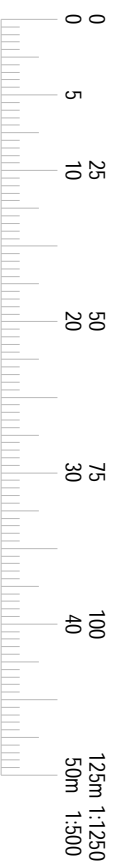

LOCATION PLAN

scale 1:1250

drawnplans.co.uk

Project:

Loft Conversion with
Dormer Window to Rear.

For:

Petar Moshev
34 Hospital Bridge Road
Twickenham
Middlesex
TW2 5UJ

Scale:

1:1250, 1:500

Dwg. no.:

Sheet 4

Ref. no.:

A00

Drawn by:

I.M.

Date Drawn:

26-June-2024

For Drawings Tel: 0800 7836790

E-mail :- drawnplansco@aol.com