



NOTES:

1. Dimensions are in millimetres unless stated otherwise
2. Levels are in meters AOD unless stated otherwise
3. Dimensions govern. Do not scale off the drawing
4. All dimensions to be verified on site before proceeding
5. All discrepancies on this drawing to be notified in writing to the Architect.

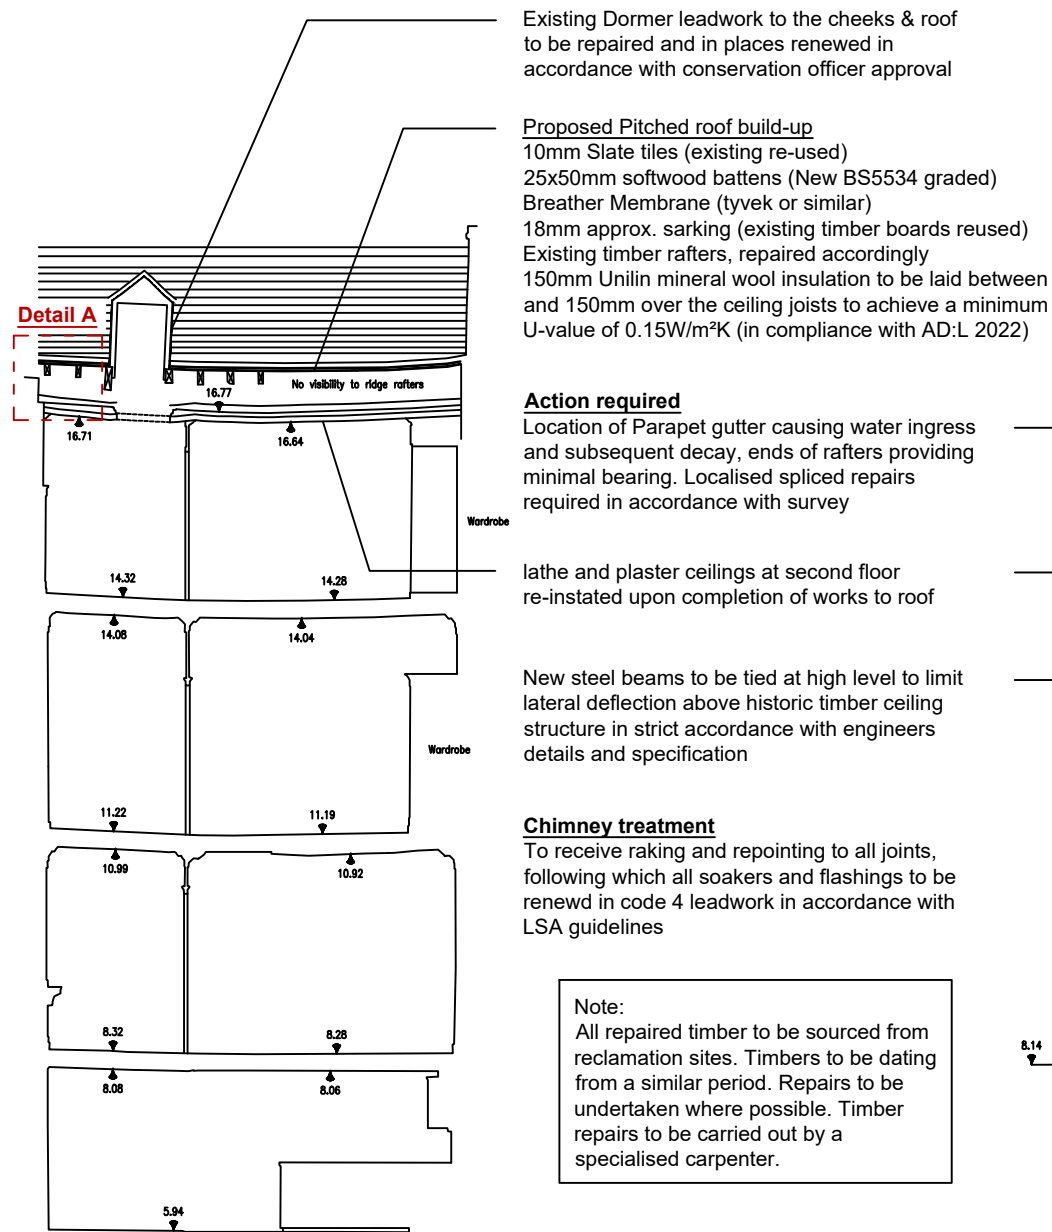

Datum 5.00m


Proposed Section A-A
1:100@A3

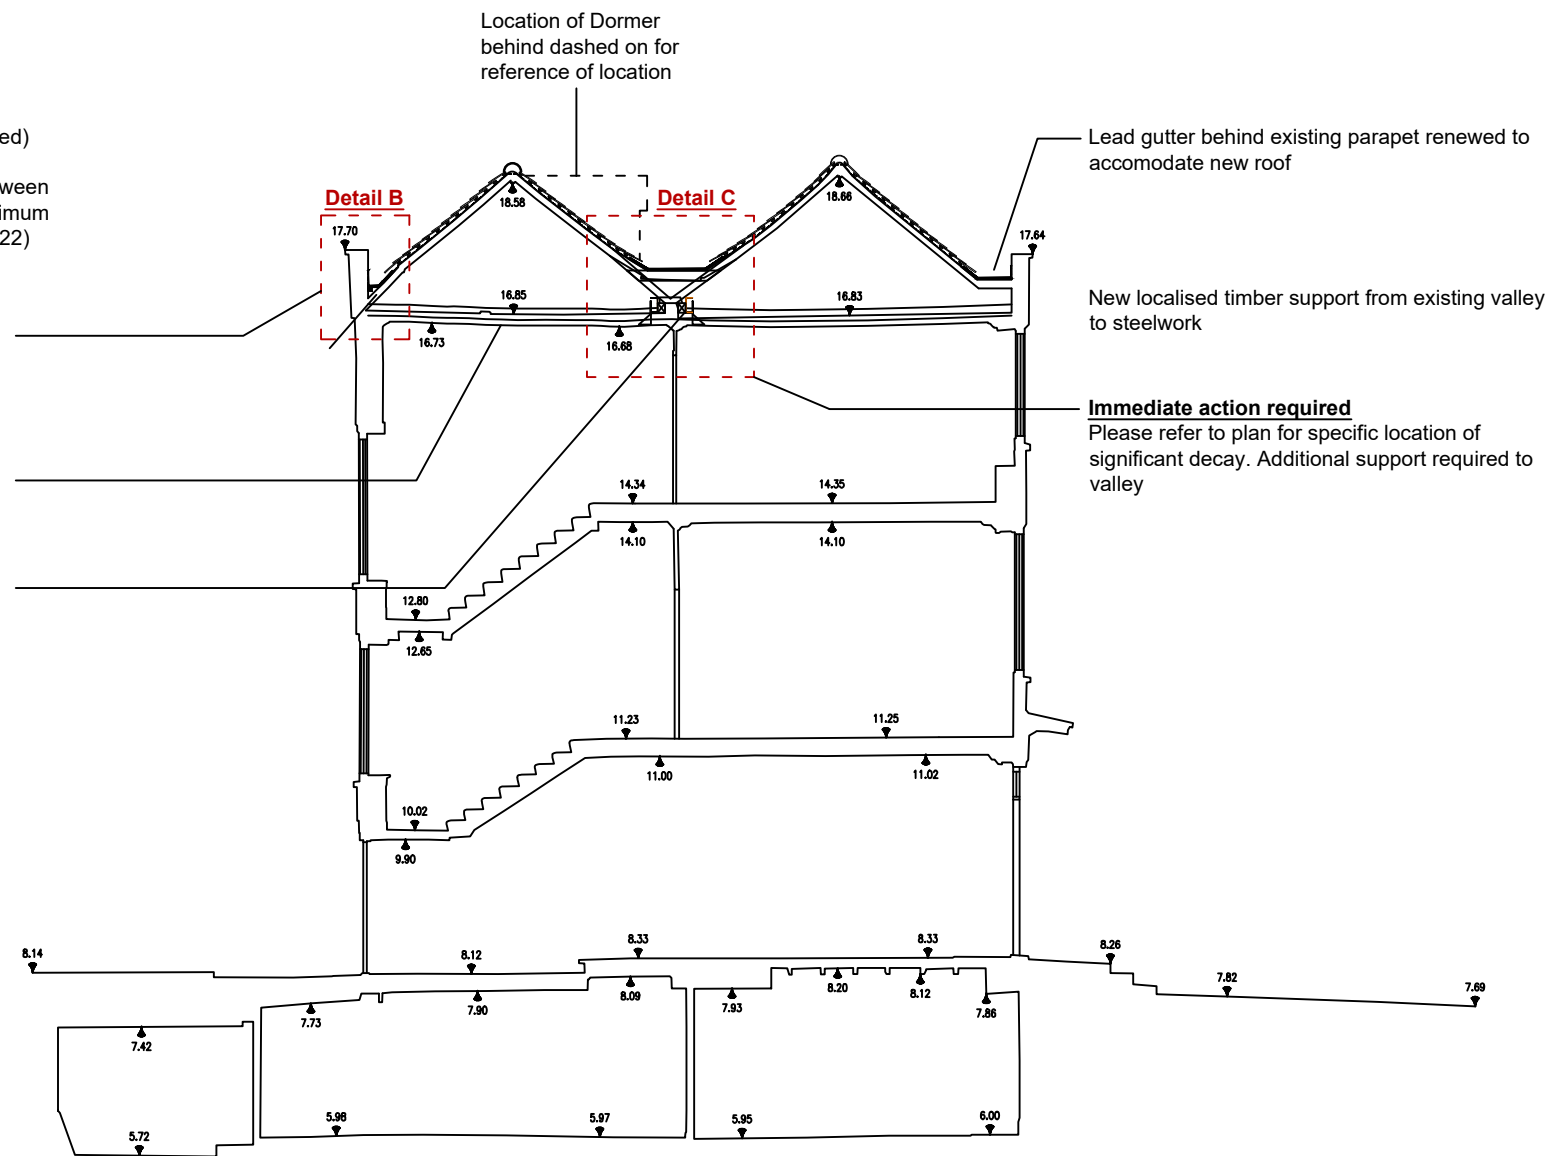

Datum 5.00m

Proposed Section B-B
1:100@A3

Section Key - Not to Scale

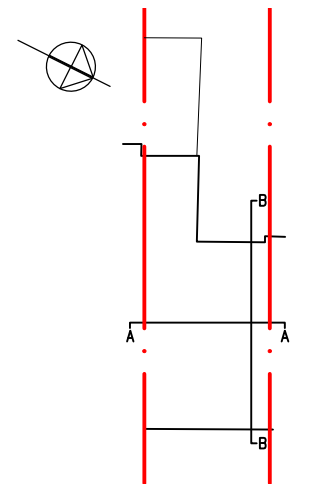

REVISIONS:

00: 26.06.24 First Issue

PLANNING

PROJECT
8 Montpelier Row
Twickenham
TW1 2NQ

DRAWING

PROPOSED
SECTIONS A-A, B-B & DETAILS

SCALE	PAPER SIZE	DATE	DRAWN BY
1:100	A3	JUNE24	SH
DRAWING N ^o	REVISION		
24.02.260	00		

place*
architecture+design

Place Architecture and Design Limited
57 Priory Road, Reigate, Surrey RH2 8JA
t: 01737 211793
w: www.place-architectureanddesign.co.uk

