



NOTES:

1. Dimensions are in millimetres unless stated otherwise
2. Levels are in meters AOD unless stated otherwise
3. Dimensions govern. Do not scale off the drawing
4. All dimensions to be verified on site before proceeding
5. All discrepancies on this drawing to be notified in writing to the Architect.

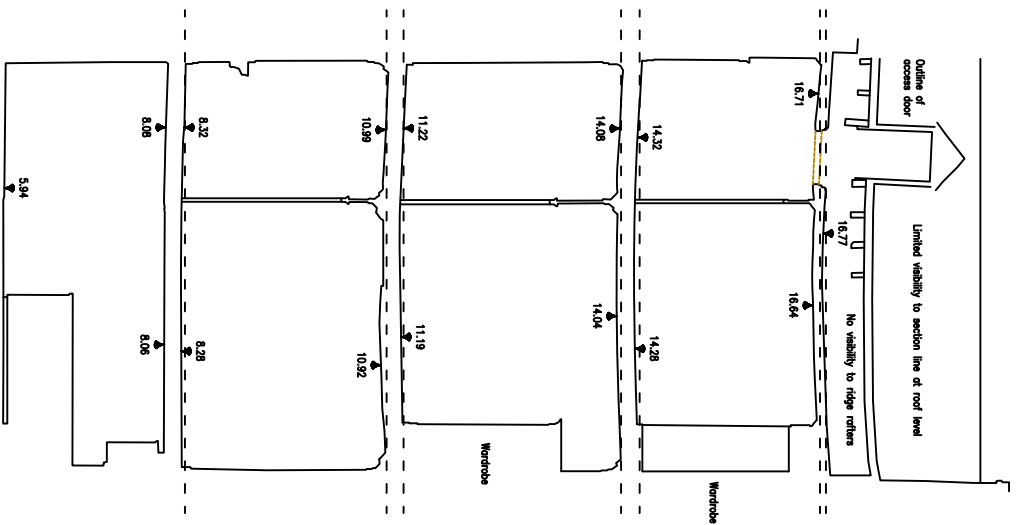

Datum 5.00m


Existing Section A-A  
1:100@A3

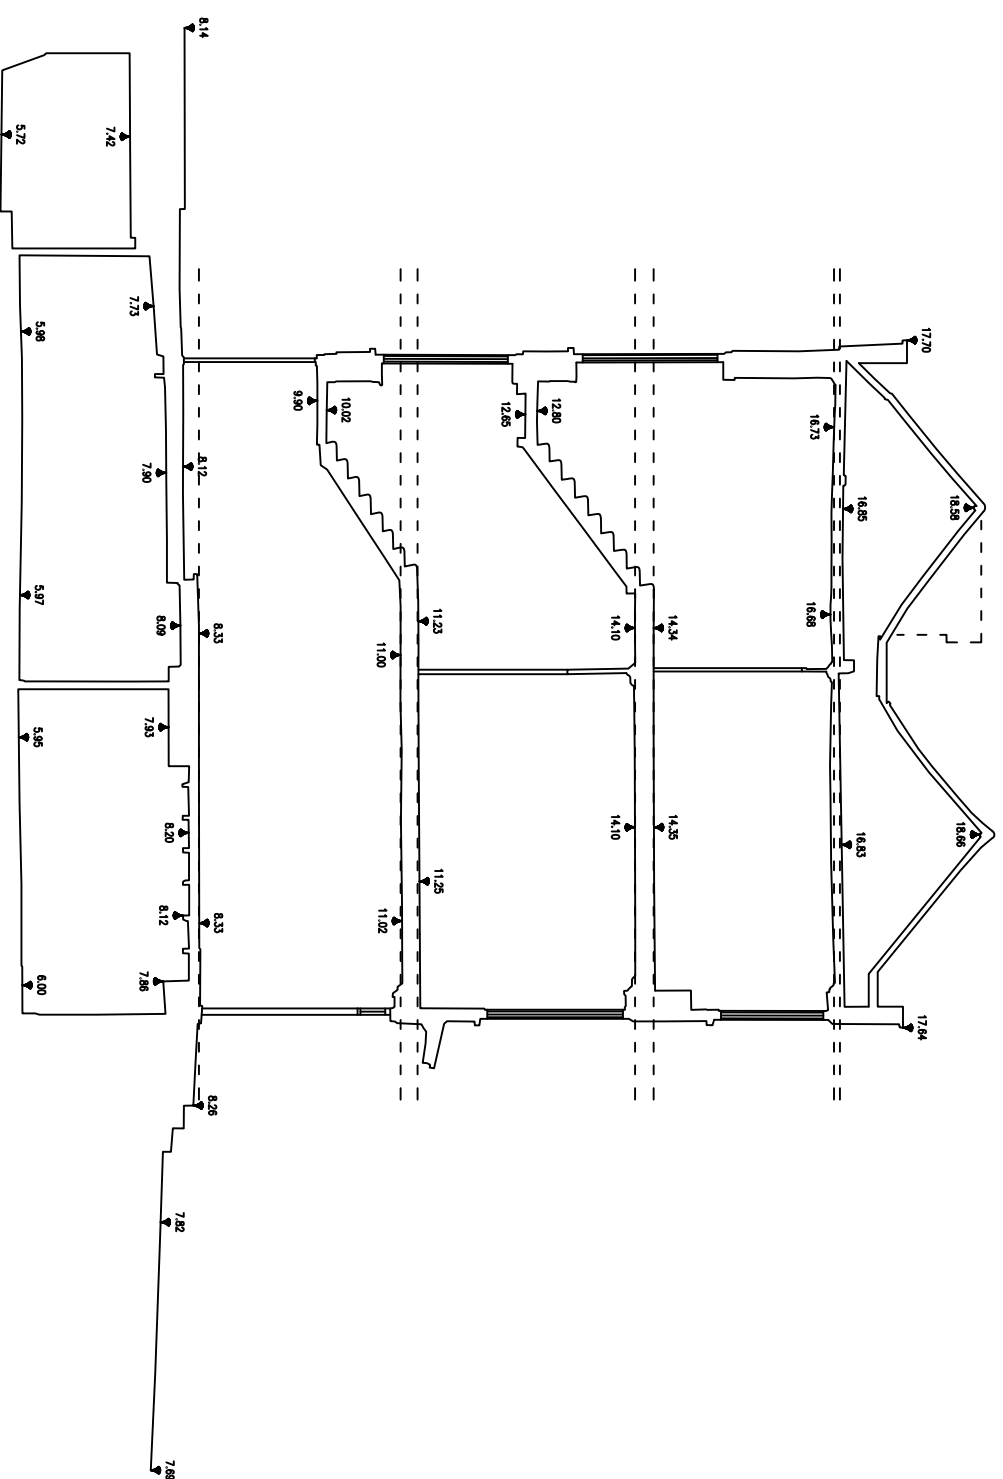

Datum 5.00m

Existing Section B-B  
1:100@A3

Section Key - Not to Scale

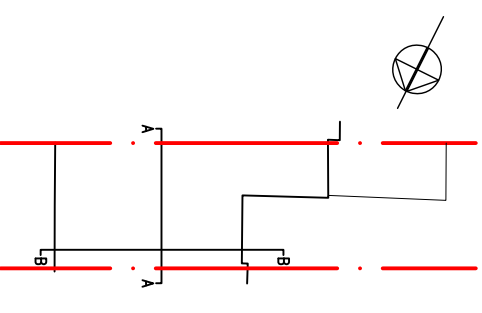

REVISIONS:

00: 26.06.24 First Issue

PLANNING

PROJECT  
8 Montpelier Row  
Twickenham  
TW1 2ND

DRAWING

EXISTING  
SECTIONS AA & BB

SCALE	PAPER SIZE	DATE	DRAWN BY
1:100	A3	JUNE24	SH
DRAWING N°	REVISION		
24.02.160	00		

**place\***  
architecture + design

Place Architecture and Design Limited  
57 Priory Road, Reigate, Surrey RH2 8JA  
T: 01737 211793  
W: www.place-architectureanddesign.co.uk

