


SECTION 1
SCALE 1:100 @ A3

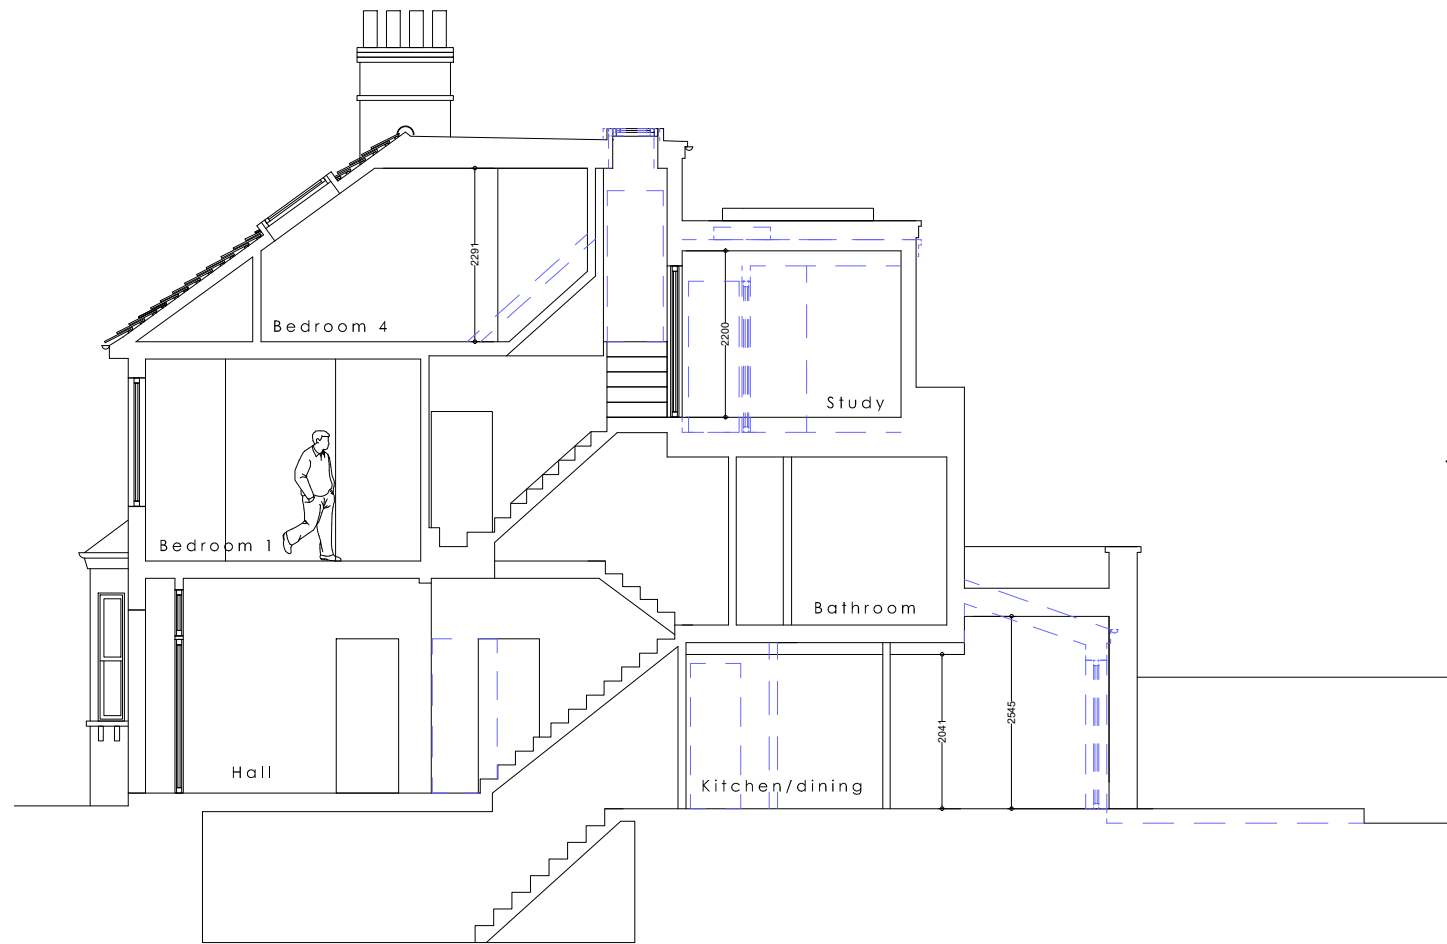

SECTION 2

Revisions:

- 240514 - Drawings issued to planning
- 240628 - Rev A - AC location updated

1:100



DRAWING TITLE Proposed sections	LOCATION 60 Kings Road Teddington TW11 0QD	CLIENT Jonathan & Maryssa Littlefair	
	JOB DESCRIPTION GF extension, internal & external alterations	SCALE 1:100 @ A3	STATUS Proposed
		DRAWN BY YS	DRAWING No 026A

NOTES:

- This drawing is for early stage design and planning applications only, and therefore should NOT be used for construction.