



EXISTING ELEVATION

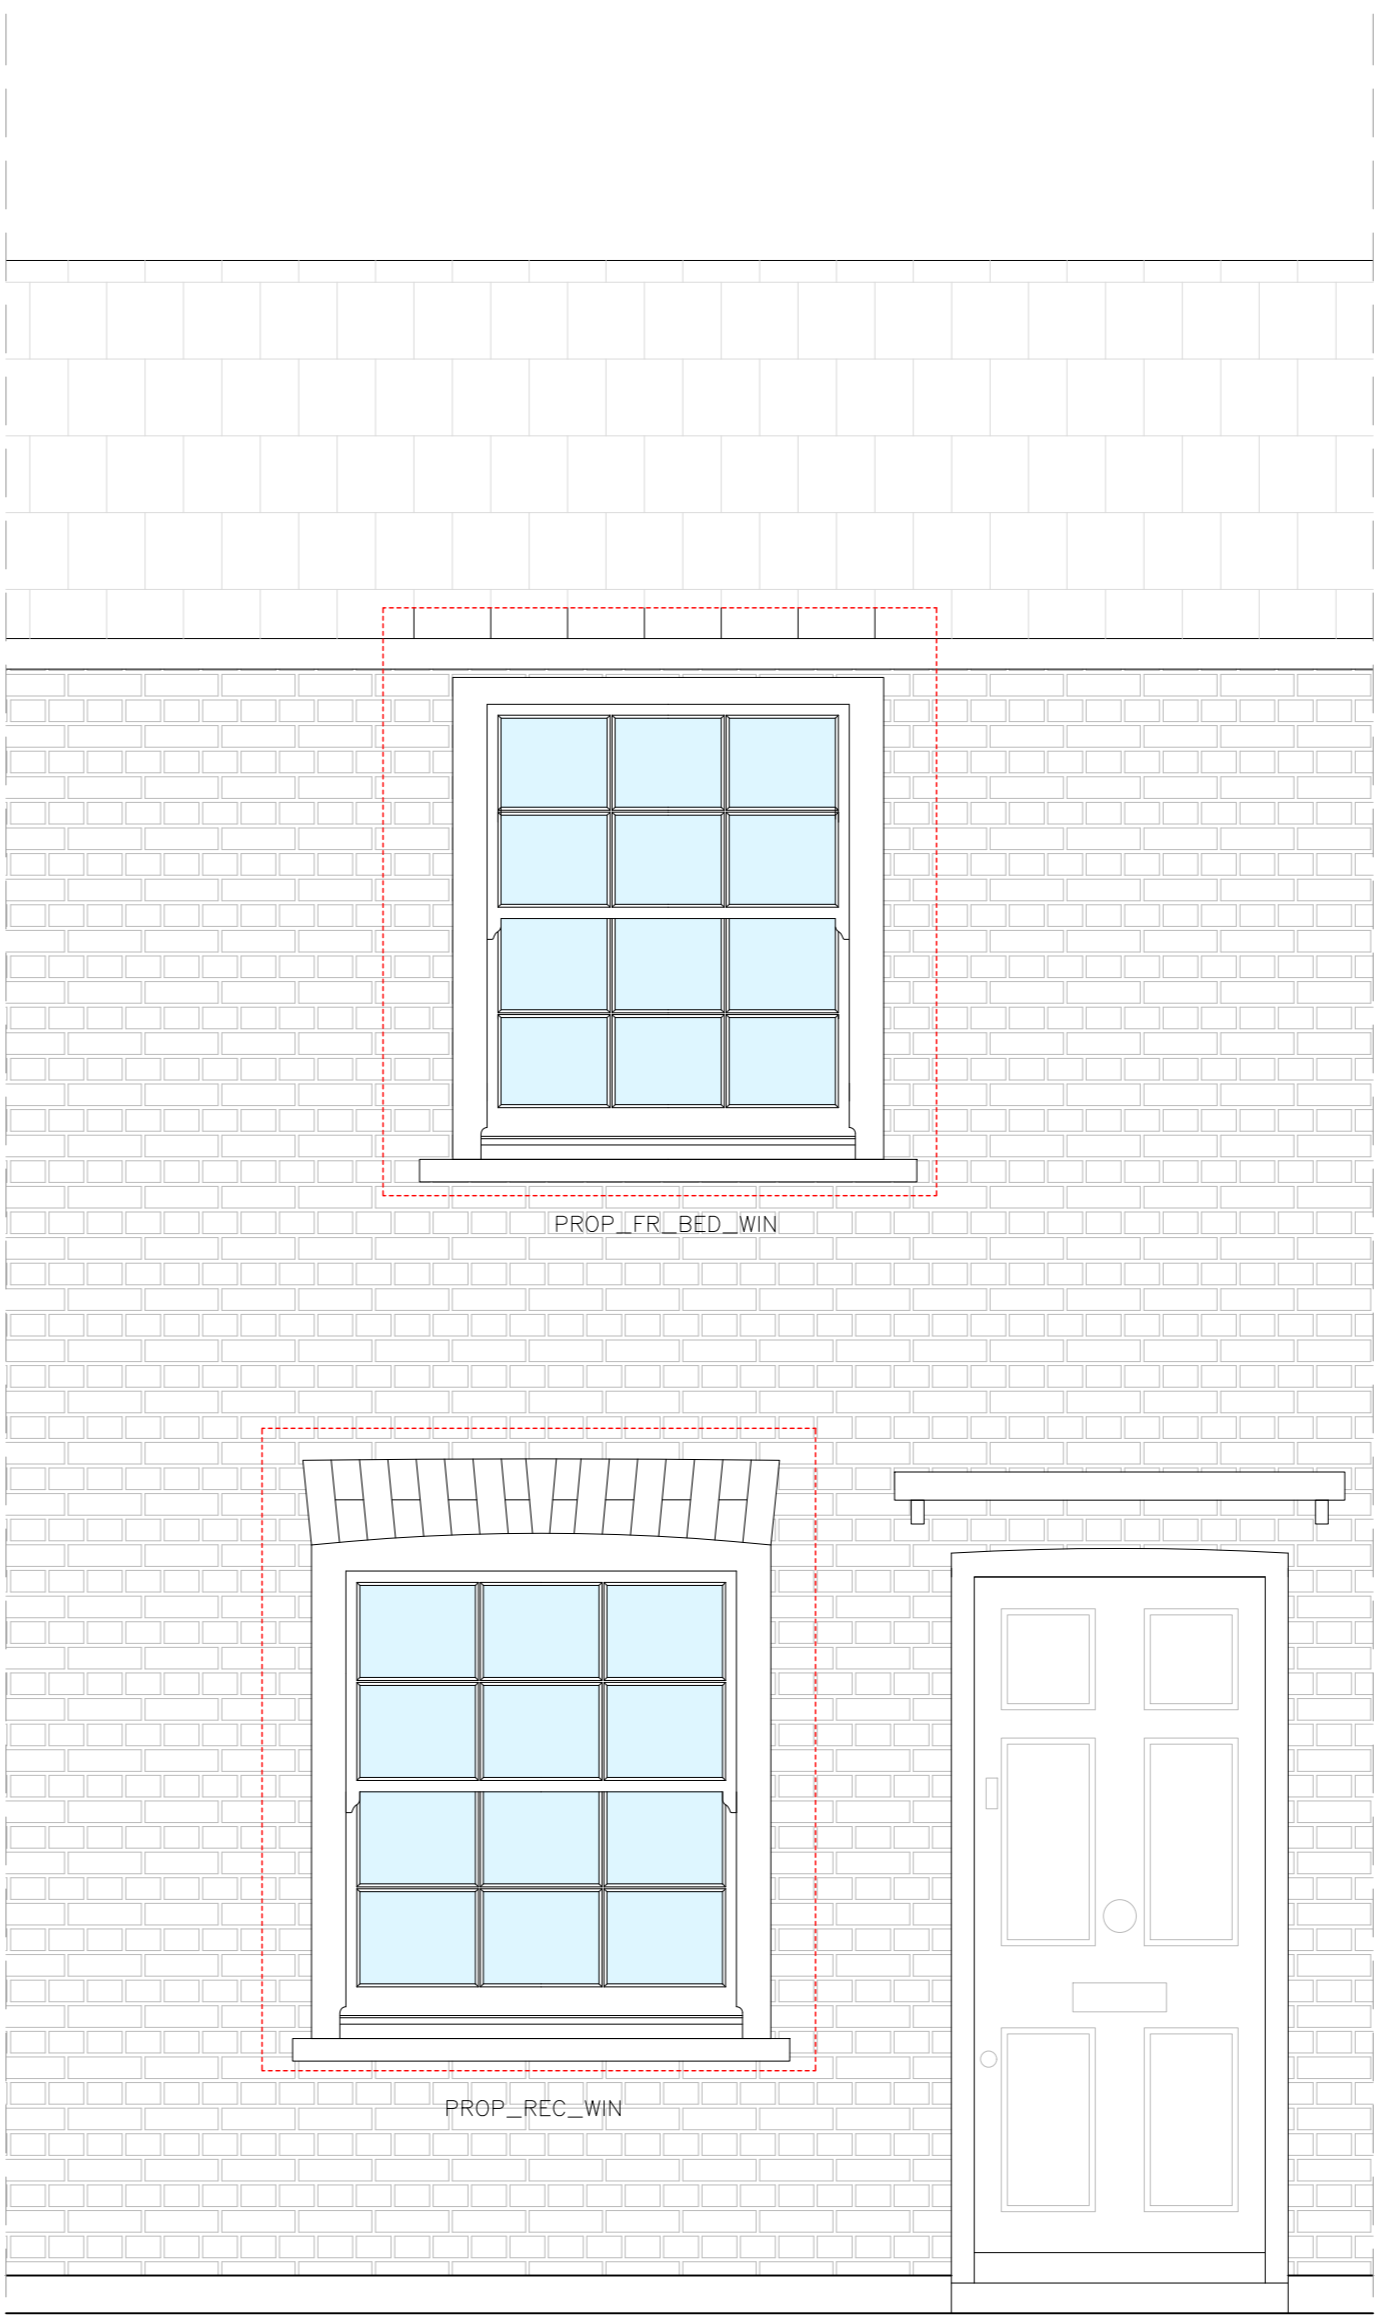

PROPOSED ELEVATION

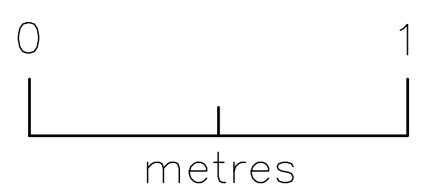


Tel: 020 8017 1632
info@londonsash.com
The London Sash Window Company
41 High Street, London SE20 7HJ

DO NOT SCALE THIS DRAWING. USE FIGURE DIMENSIONS

NOTES:

SCALE 1:1200

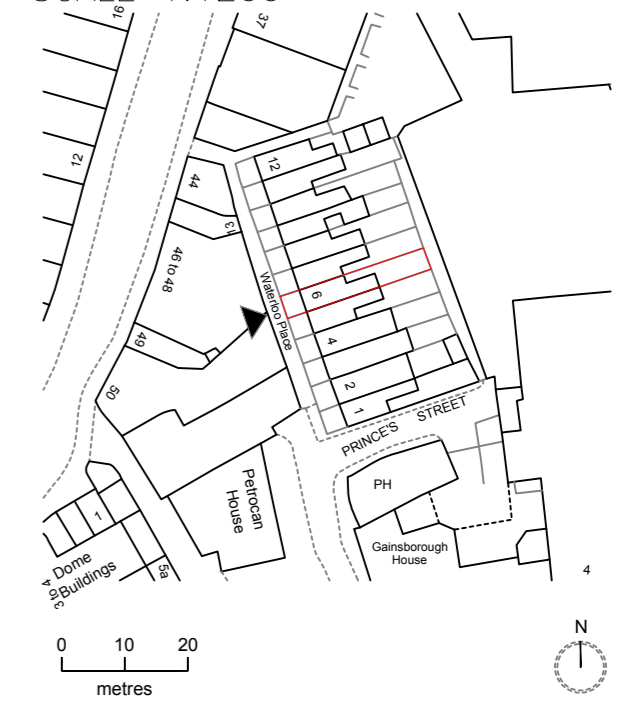

CLIENT:	Francesca Panzarasa
LOCATION:	TW9 1EB
SCALE:	Drawing scale @A2
DRAWN BY:	TB
DATE:	06 December 2023
DRAWING TITLE:	Existing and Proposed Elevations
DRAWING NUMBER:	Exis & Prop_Elev
PURPOSE OF ISSUE:	For Planning
QUANTITY:	N/A
REVISION:	A