



GROUND FLOOR 1:100

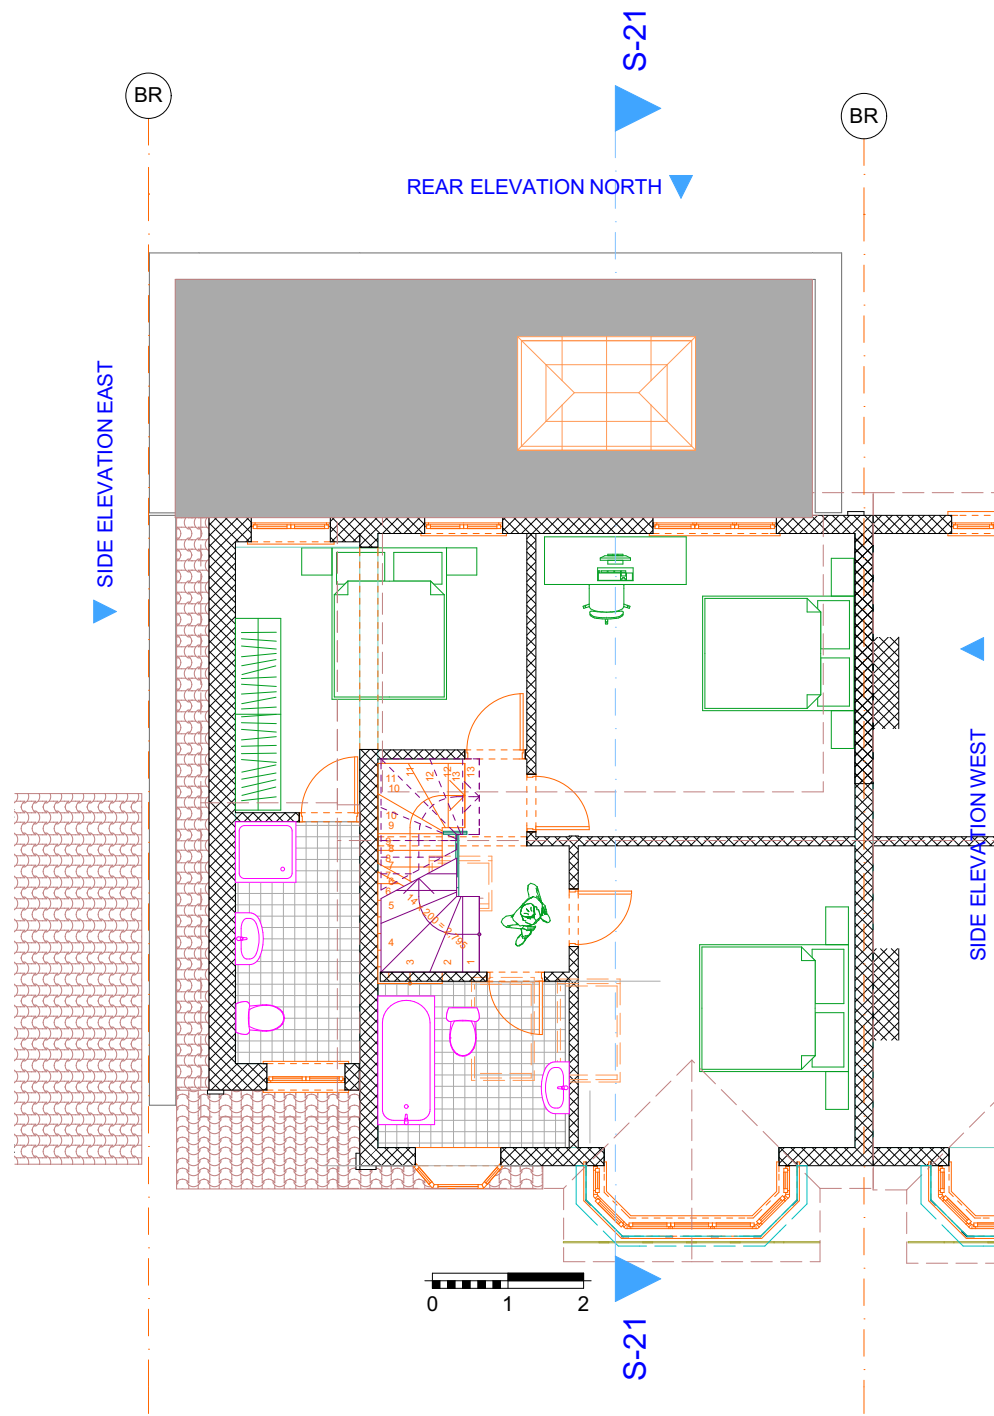


FIRST FLOOR 1:100

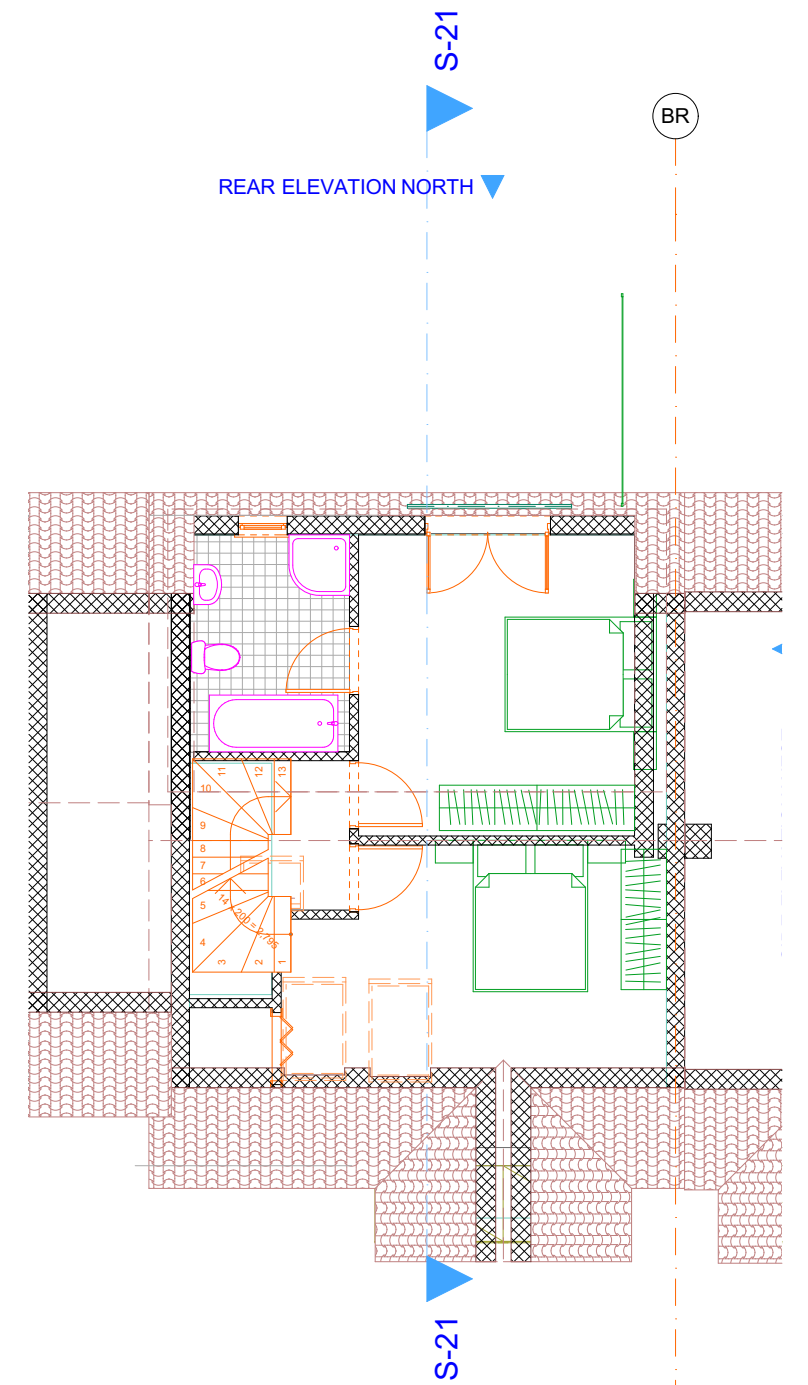

LOFT LEVEL 1:100

 EXISTING STRUCTURE
  PROPOSED STRUCTURE

COMPANY DO NOT ACT AS PRINCIPAL DESIGNER ( CMD REGULATION 2015) DO NOT SCALE FROM THIS DRAWING, WORK TO FIGURED DIMENSIONS ON SITE

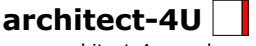DRAWING	PROPOSED PLANS	44 Felaw Maltings Felaw Street IP2 8SJ Ipswich	 <a href="http://www.architect-4u.co.uk">www.architect-4u.co.uk</a>	PROJECT TITLE	SINGLE STOREY REAR EXTENSION	SCALE	SCALE	PROJECT ID
DRAWING STATUS	PLANNING APPLICATION			CLIENT	MRS. ASMAI BILLO	SCALE	1:100	PAPER SCALE
				ADDRESS	12 Poulett Gardens TW1 4QR	DRAWING NR		
						103		