



# TWICKENHAM

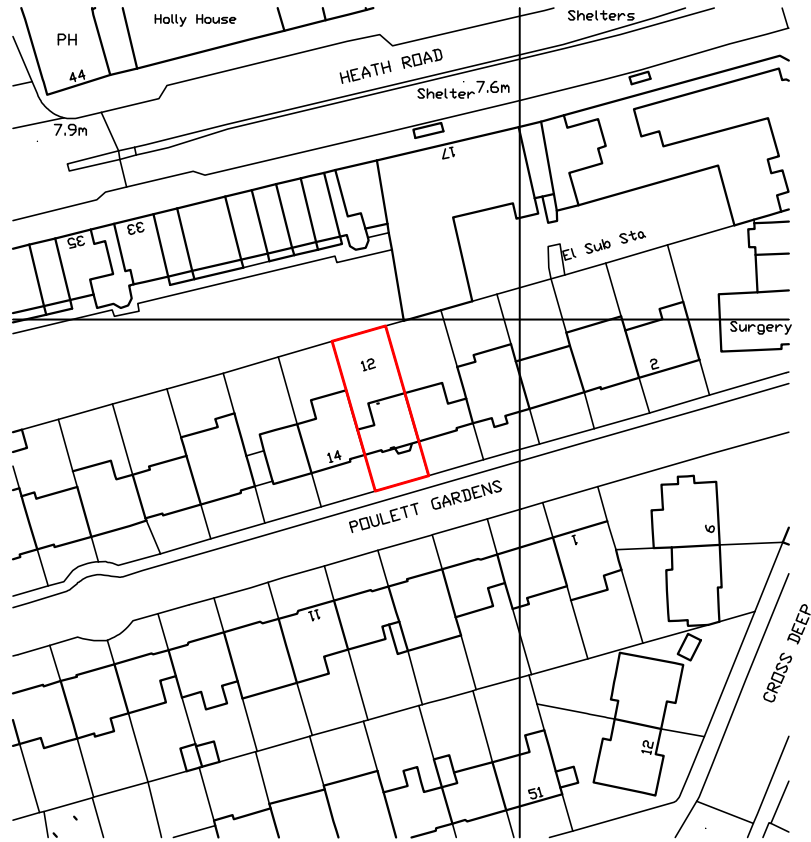


Crown Copyright and database rights 2024. OS AC0000814278 National Map Centre. Purchased 01/07/2024 1 year licence.

0 20 40

ALLOTMENT BOUNDARY

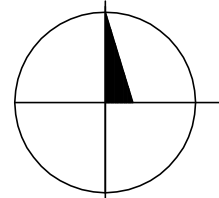

**NORTH**

PROJECT TITLE	SINGLE STOREY REAR EXTENSION	DRAWN BY	ISSUE DATE	PROJECT ID
CLIENT	MRS ASMAI BILLO	AT	2024/07/01	2406-0658
ADDRESS	12 Poulett Gardens TW1 4QR	SCALE	PAPER SIZE	DRAWING NR
DRAWING	LOCATION PLAN	SCALE 1:1250	A4	050
DRAWING STATUS	PERMITTED DEVELOPMENT	Felaw Maltings 44 Felaw Street Ipswich, IP2 8SJ	<b>architect-4U</b>  www.architect-4u.co.uk	