


Existing wall and roof build-up assumed. For illustrative purposes only.


1 ROOF DETAIL BB - EXISTING
Scale 1:10@A3

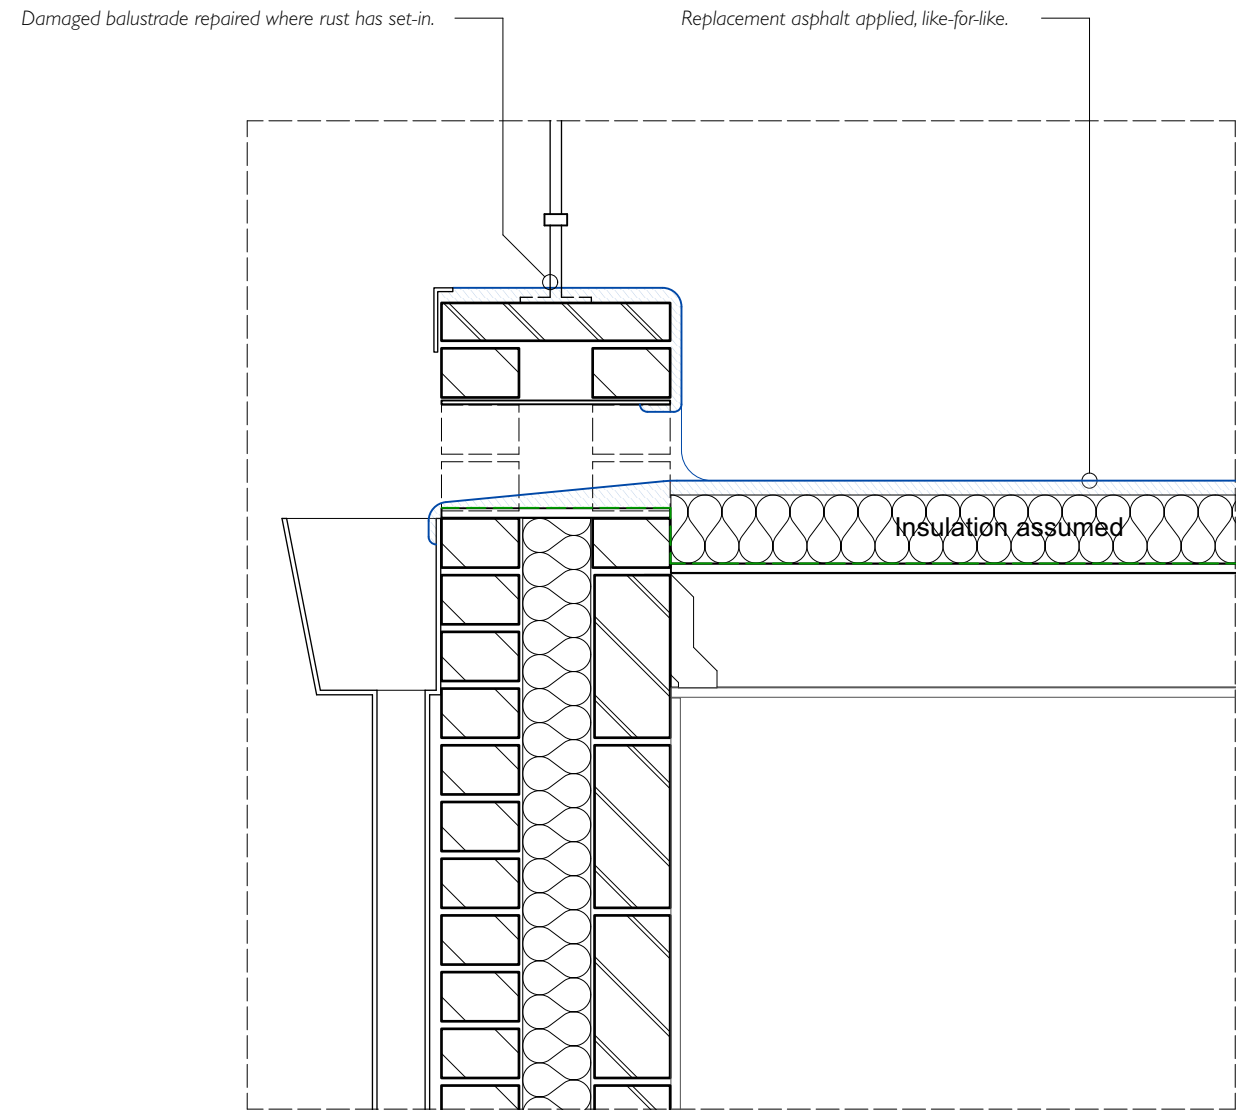

Existing wall and roof build-up assumed. For illustrative purposes only.

2 ROOF DETAIL BB - PROPOSED
Scale 1:10@A3

Replaced asphalt -

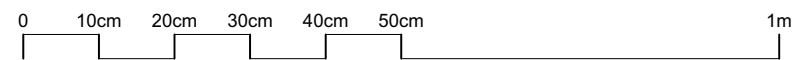

NOTES:
DO NOT SCALE FROM THIS DRAWING.
CONTRACTOR TO VERIFY ALL DIMENSIONS PRIOR TO CONSTRUCTION.
ANY DISCREPANCIES ARE TO BE REPORTED TO THE ARCHITECT.
REMOVE THIS DRAWING FROM CIRCULATION WHEN REVISED DRAWING IS ISSUED.

REV	AMENDMENT	DATE

--	--	--

CLIENT Fraser	JOB NO. 433	DRAWING NO. 211
PROJECT Petit Kew, 11 St. John's Grove, Richmond	SCALE 1:10@A3	DRAWN DH
TITLE Existing and Proposed Roof Detail BB - Asphalt replacement	CHECKED RW	DATE 01.07.24
	STATUS Planning	

--	--	--

McDANIEL | WOOLF

LARKFIELD STUDIOS 32 LARKFIELD ROAD
RICHMOND SURREY TW9 2PF
T. +44(0)20 8332 1981 F. +44(0)20 8332 1251

THE COPYRIGHT OF THIS DRAWING IS OWNED BY McDANIEL WOOLF AND MAY NOT BE REPRODUCED IN WHOLE OR PART WITHOUT WRITTEN PERMISSION FROM THE COMPANY.