


# NOTES

Do not scale. All dimensions to be verified on site by the contractor and all discrepancies or omissions must be reported to the Architect immediately and prior to any fabrication of any element for incorporation into the works.

This drawing is the property of Chandler Browne Architects Ltd. Copyright reserved.



SCALE 1:100 @ A3

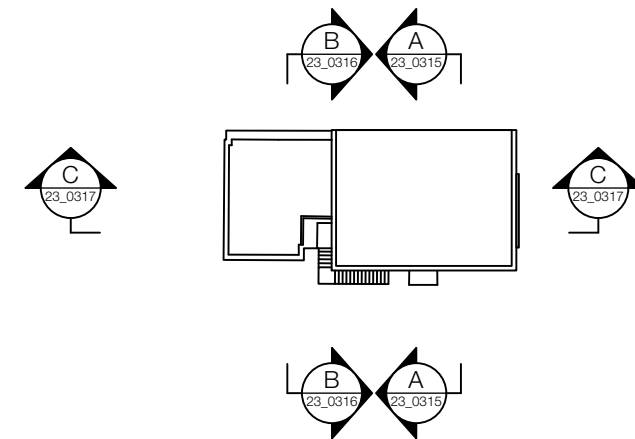

A 2024-07-02 Preliminary Issue

Rev:	Date:	Issue Notes:
------	-------	--------------

**CHANDLER BROWNE**  
ARCHITECTS

Mayerling, Black Hill, Lindfield  
Haywards Heath  
West Sussex RH16 2HF

CLIENT: UNICO DEVELOPMENTS

JOB: 42 HIGH STREET TEDDINGTON

DRAWING TITLE:  
**EXISTING SECTION B**

JOB	ORIGIN	NO	ISSUE
<b>01</b>	<b>A</b>	<b>23_0316</b>	<b>A</b>

STATUS:  
**PLANNING**

SCALE @ A3:	DATE:
1:100	2023-08-01