



# NOTES

Do not scale. All dimensions to be verified on site by the contractor and all discrepancies or omissions must be reported to the Architect immediately and prior to any fabrication of any element for incorporation into the works.

This drawing is the property of Chandler Browne Architects Ltd. Copyright reserved.



SCALE 1:100 @ A3

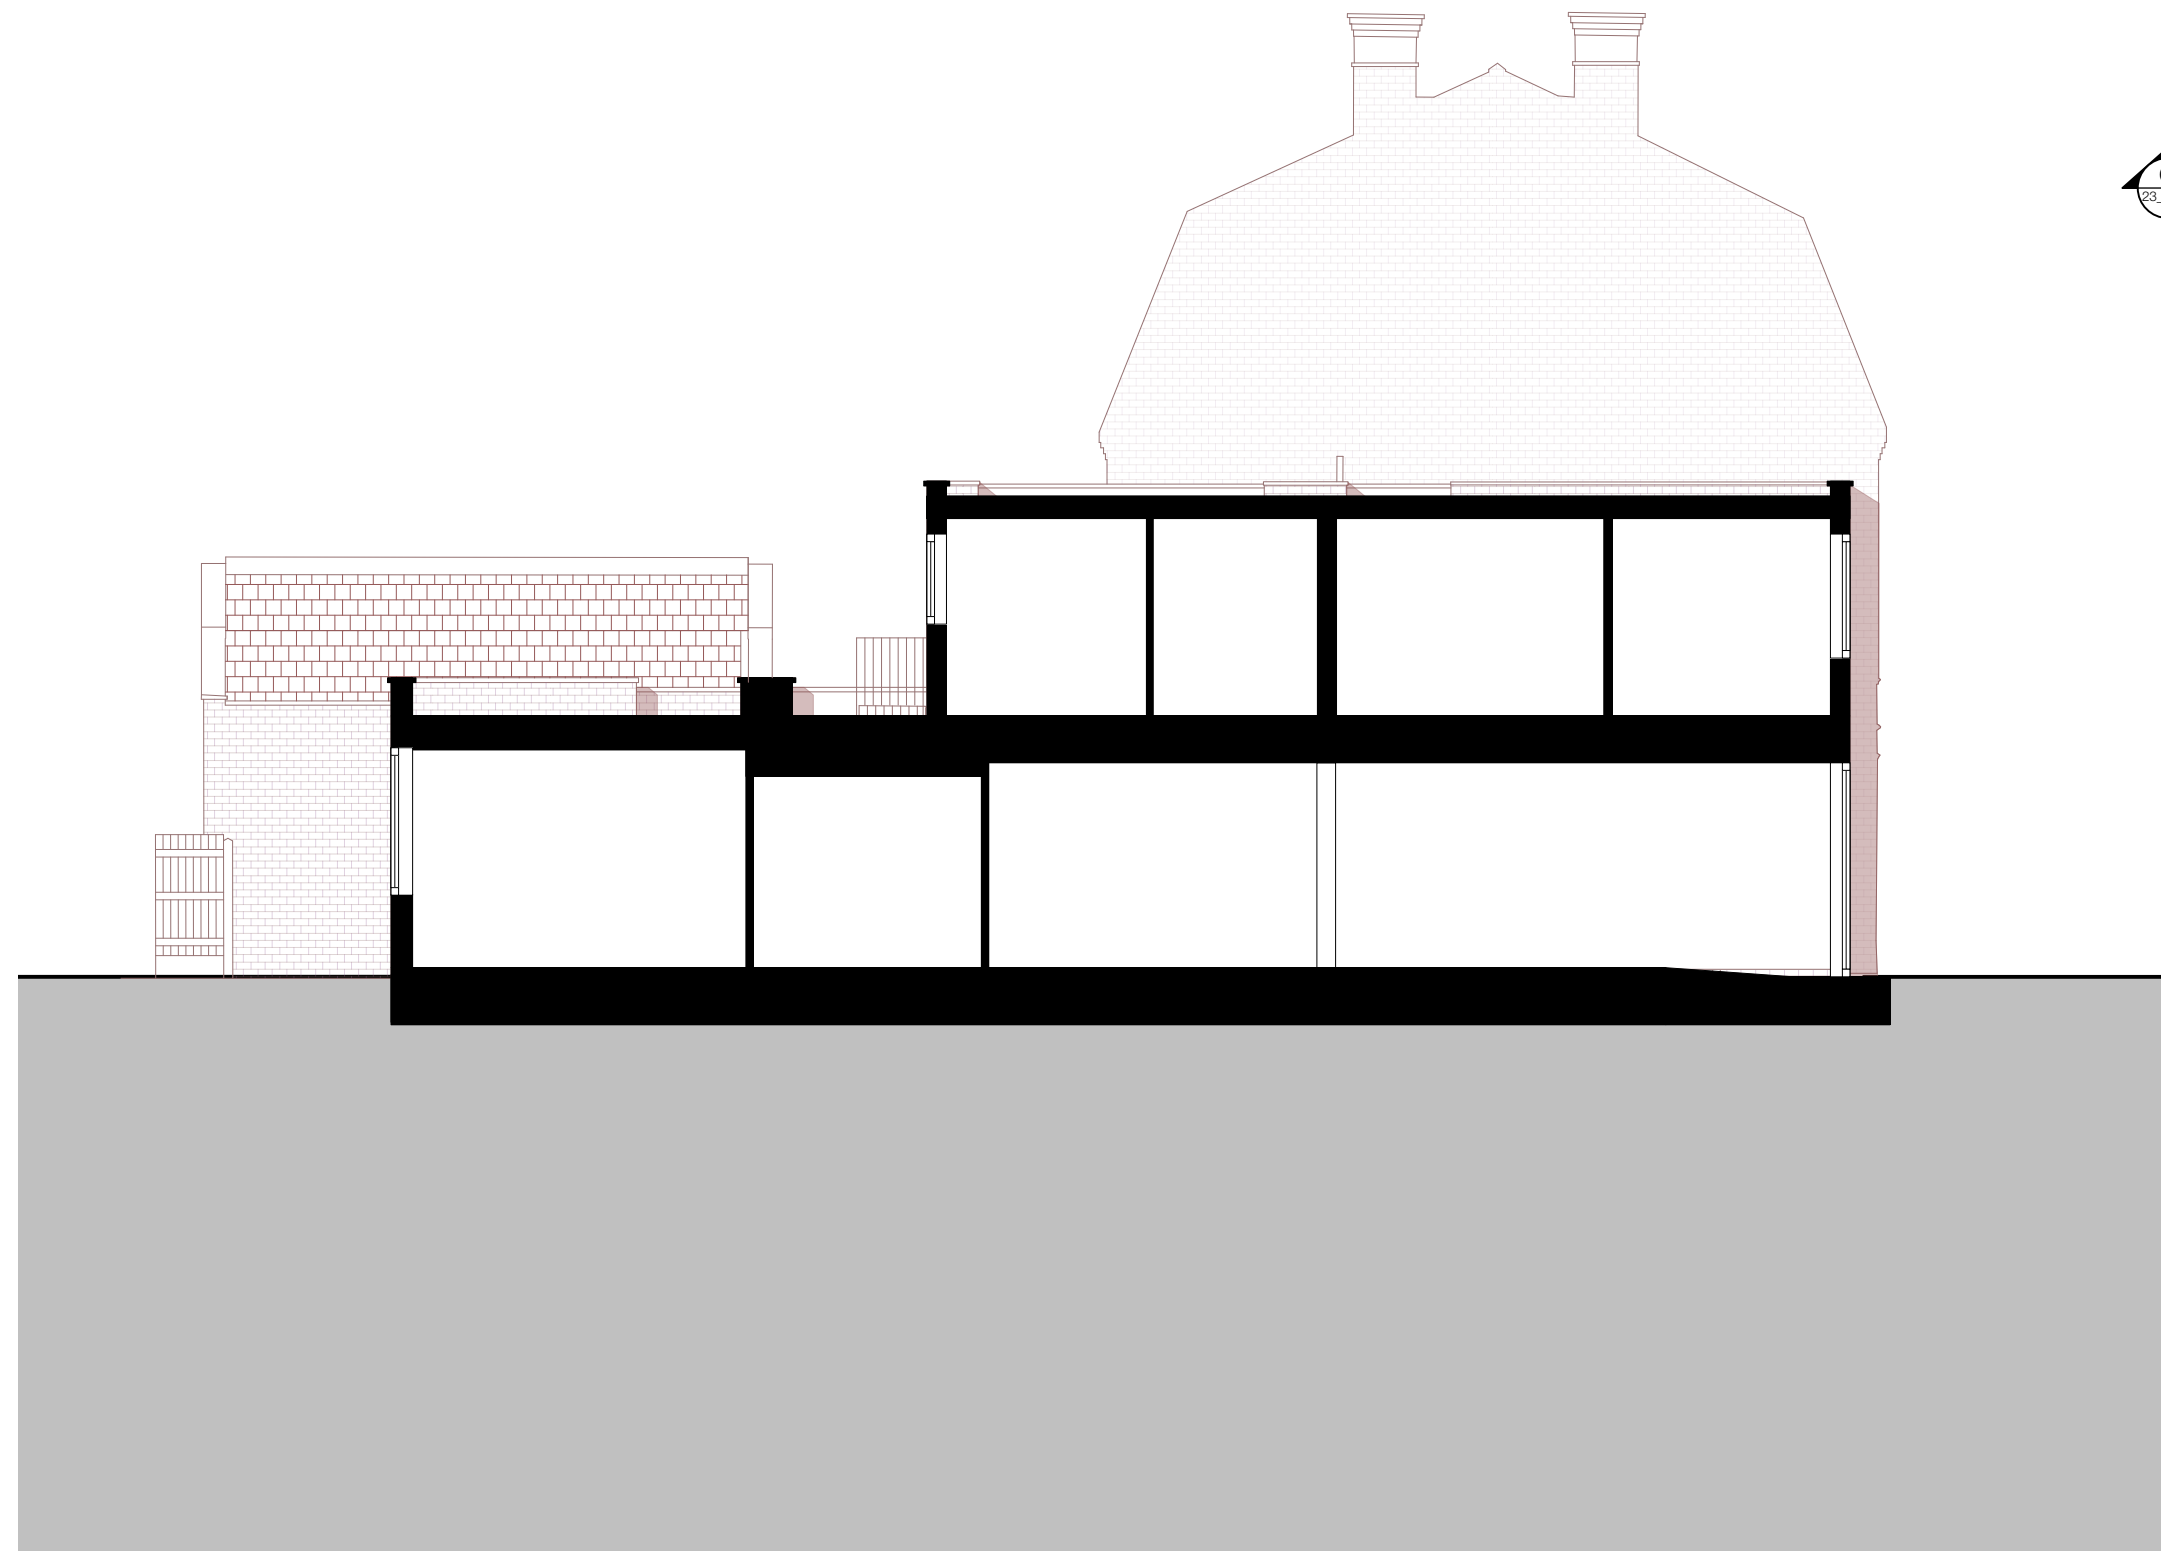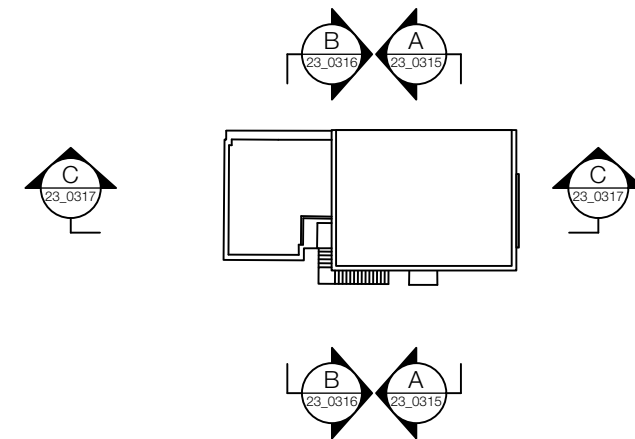

A 2024-07-02 Preliminary Issue

Rev:	Date:	Issue Notes:	
<b>CHANDLER BROWNE</b> ARCHITECTS			
Mayerling, Black Hill, Lindfield Haywards Heath West Sussex RH16 2HF			
CLIENT:	UNICO DEVELOPMENTS		
JOB:	42 HIGH STREET TEDDINGTON		
DRAWING TITLE:	<b>EXISTING SECTION C</b>		
JOB	ORIGIN	NO	ISSUE
<b>01</b>	<b>A</b>	<b>23_0317</b>	<b>A</b>
<b>PLANNING</b>			
SCALE @ A3:	1:100	DATE:	2023-08-01