


NOTES

Do not scale. All dimensions to be verified on site by the contractor and all discrepancies or omissions must be reported to the Architect immediately and prior to any fabrication of any element for incorporation into the works.

This drawing is the property of Chandler Browne Architects Ltd. Copyright reserved.



SCALE 1:100 @ A3

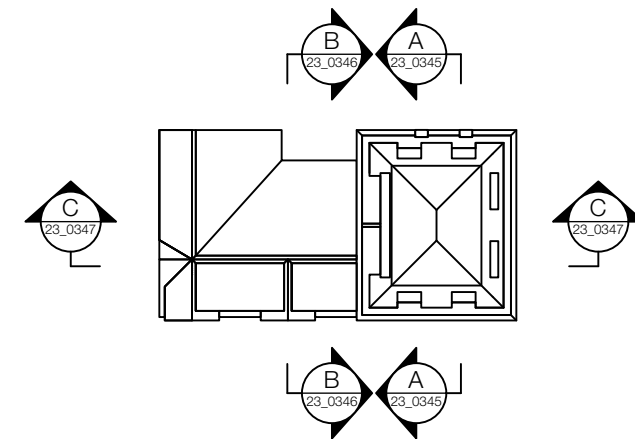

A 2024-06-27 Preliminary Issue

Rev:	Date:	Issue Notes:
------	-------	--------------

CHANDLER BROWNE
ARCHITECTS

Mayerling, Black Hill, Lindfield
Haywards Heath
West Sussex RH16 2HF

CLIENT: UNICO DEVELOPMENTS

JOB: 42 HIGH STREET TEDDINGTON

DRAWING TITLE:
PROPOSED SECTION B

JOB	ORIGIN	NO	ISSUE
01	A	23_0346	A

STATUS:
PLANNING

SCALE @ A3:	DATE:
1:100	2023-08-01