
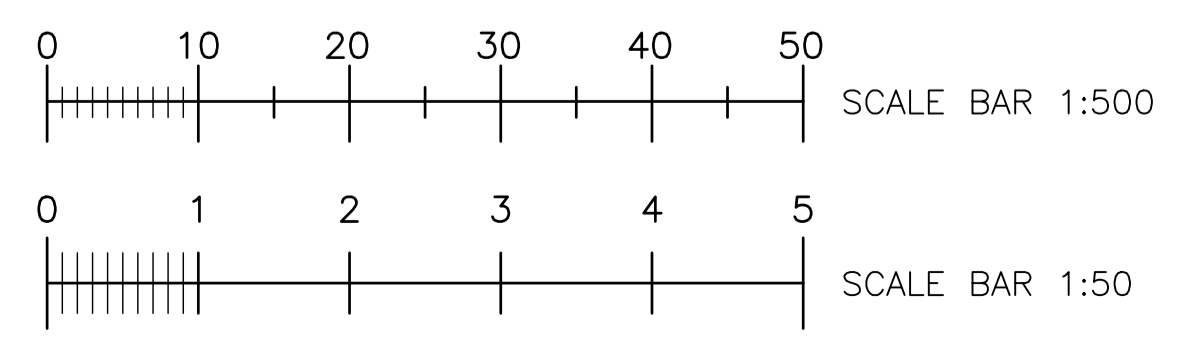


- FD30-S = 1/2hr fire rated self closing door
- SD = Smoke detector
- HD = Heat detector
- FE = Fire extinguisher
- FB = Fire blanket

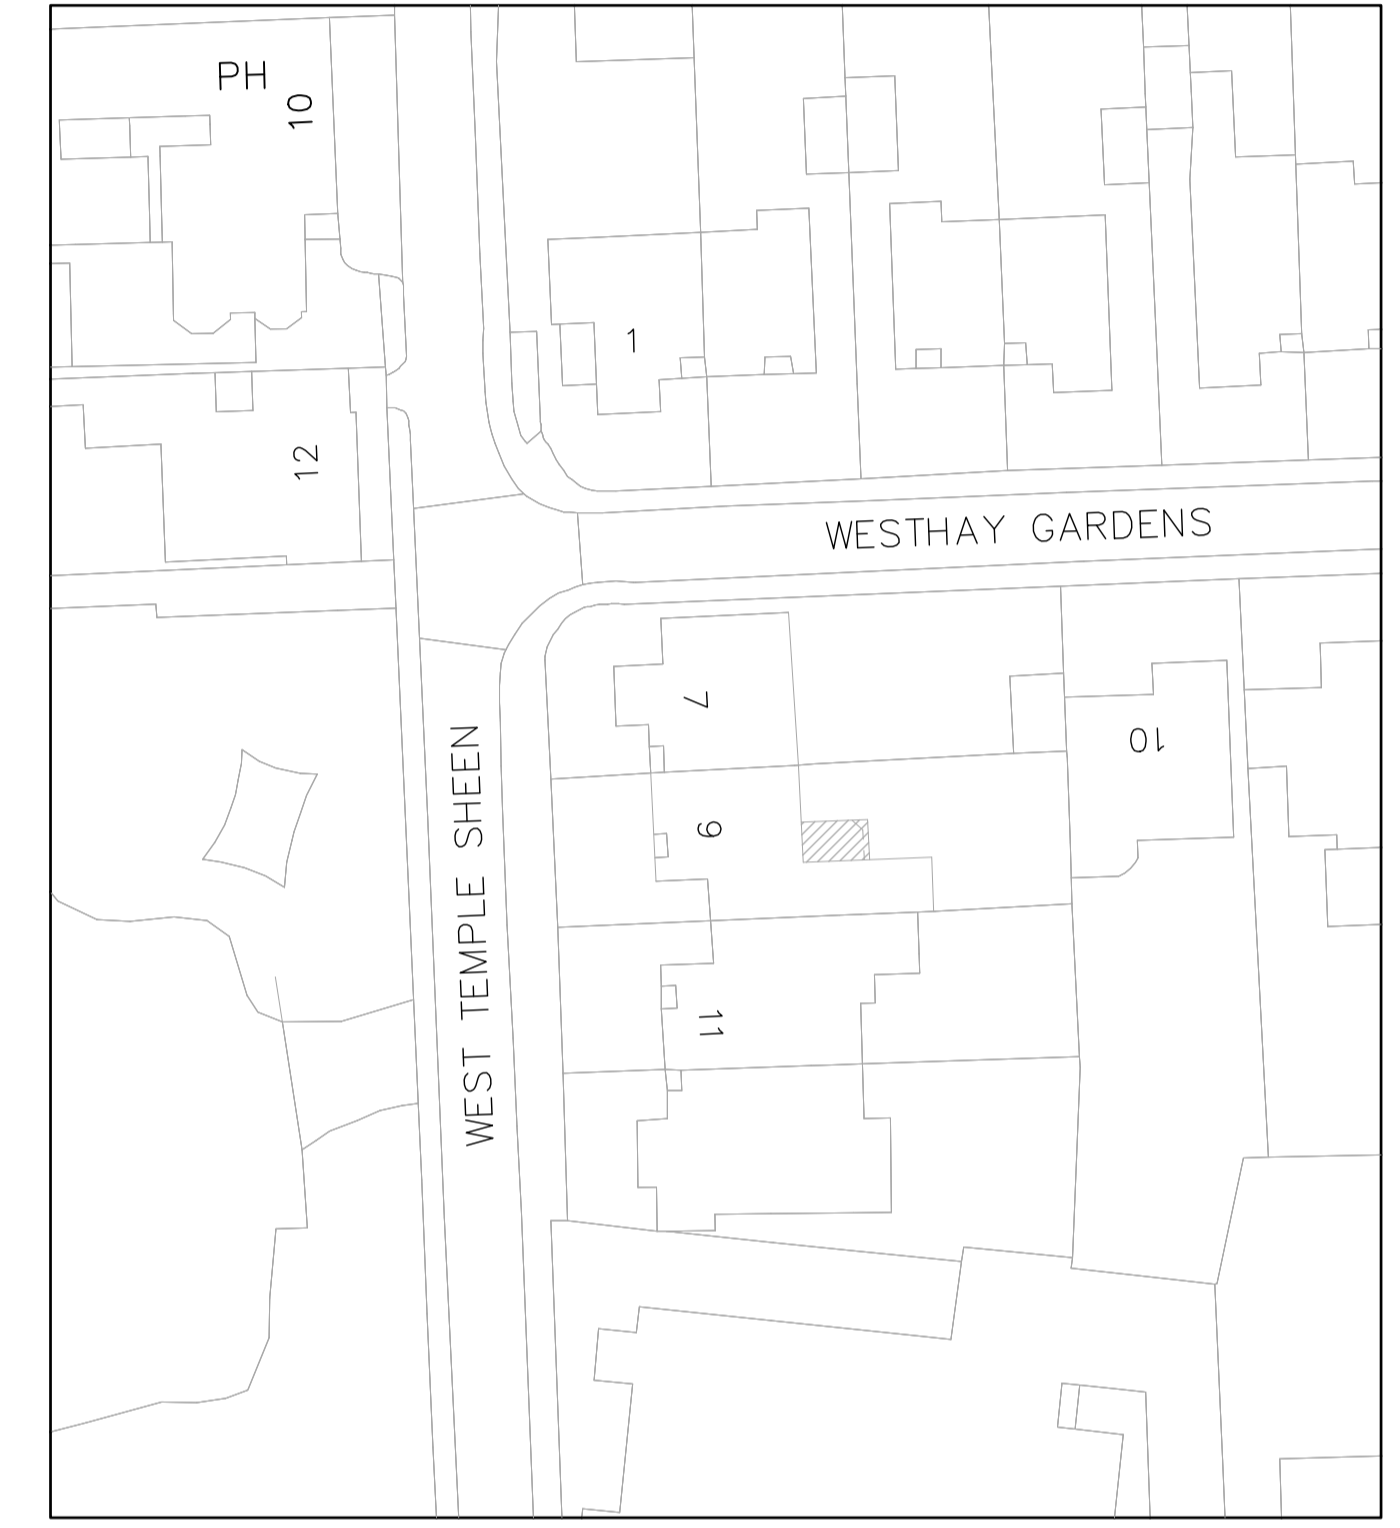

REVISION	REVISION NOTES	DATE
SITE ADDRESS 9 WEST TEMPLE SHEEN LONDON SW14 7RT		THIS DRAWING IS ISSUED SOLELY ON THE UNDERSTANDING THAT IT IS COPYRIGHT, SHOULD BE REGARDED AS CONFIDENTIAL AND MUST NOT BE REPRODUCED WITHOUT THE DESIGNERS CONSENT.
N. TURNER DESIGNS LTD 28 FREEMANS CLOSE STOKE POGES BUCKS SL2 4ER MOB: 07825 372 548		
DRAWN BY		N. TURNER, B.Eng (Hons)
DRAWN ON		10/04/2024
SCALE		1:50, 1:500 @ A1
DRG NO		2024-04-5979/2