

All work to comply with  
current building regulations  
and codes of practice


Do not scale from drawings  
all dimensions to be checked  
on site before the start of  
any work

All Proposed External Materials to Match  
Existing External Materials




Any Proposed Windows to Flank wall to be  
Obscure Glazed and Non-Opening below  
1.7m from FFL



Location Plan Scale 1:1250

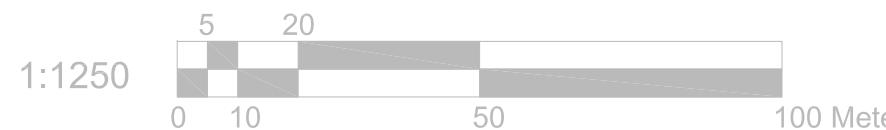

Block Plan Scale 1:500

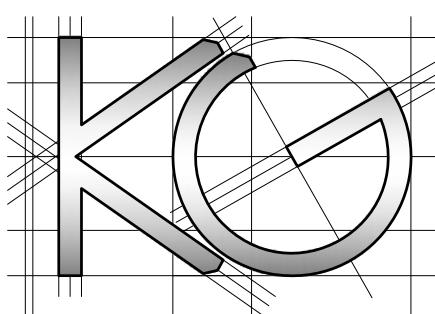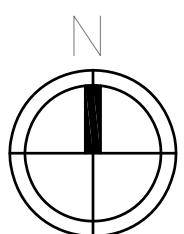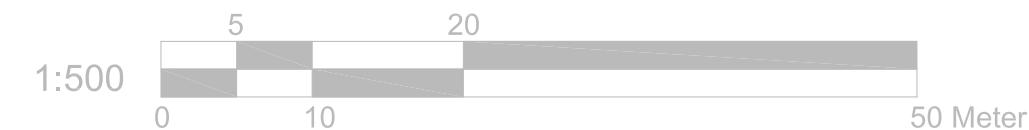

Site Address:

4 Villiers Avenue  
Twickenham  
TW2 6BL

Drawing Content:

Location Plan  
Blcok Plan

1

Drawings No:

4villiersavenue/2022/07

Drawings Scale:

1:1250/500

Date Drawn:

2nd June 2022

Drawn By:

KG

Revision:

3

4

5

6

7

8

Planning Issue:

1

2

3

4

5

6

7

8